


I Obergeschoss

2017 D 00 14443
28. Jan. 2019

C

B

A

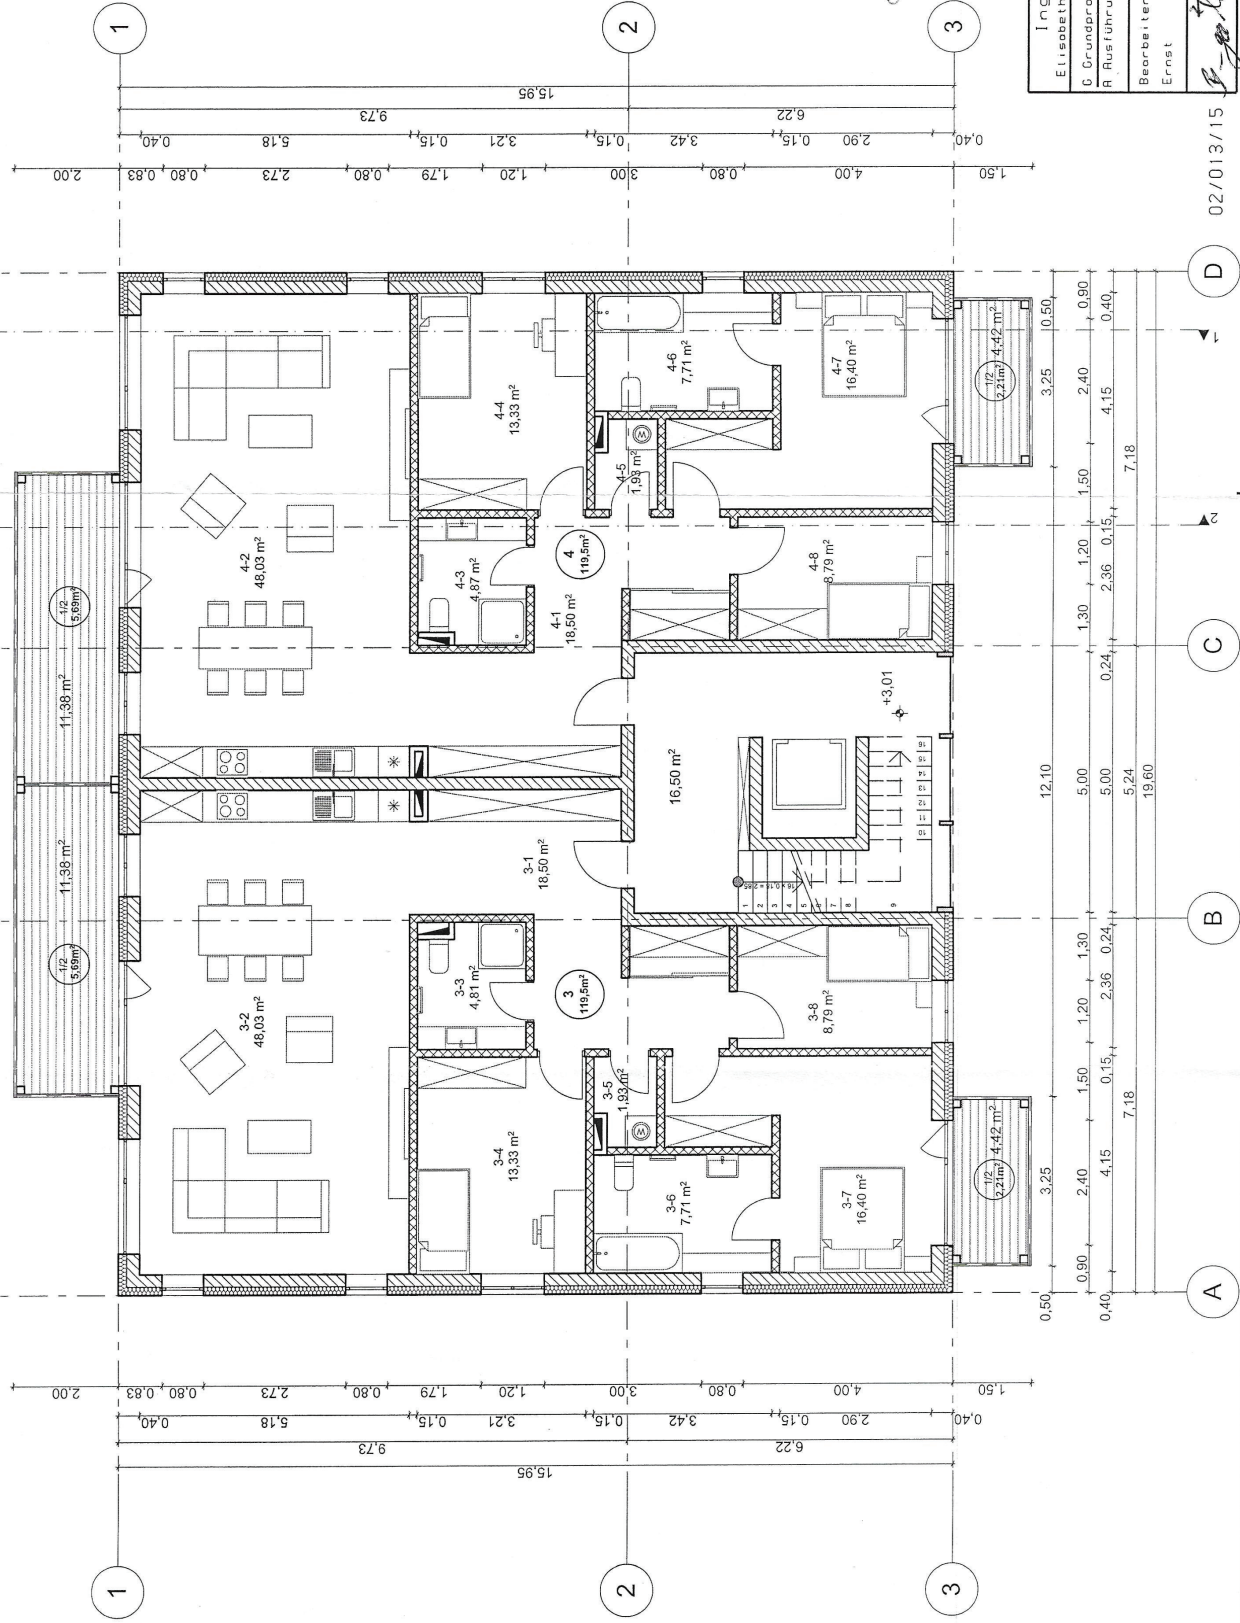

3

no.		m ²
3-1	Flur	18,50
3-2	Wohnen/Kochen	48,03
3-3	wc	4,81
3-4	Zimmer	13,33
3-5	Waschraum	1,93
3-6	Bad	7,71
3-7	Zimmer	16,40
3-8	Zimmer	8,79
Total:		119,50
Balcone (1/2):		7,90
		127,40

4

no.		m ²
4-1	Flur	18,50
4-2	Wohnen/Kochen	48,03
4-3	wc	4,87
4-4	Zimmer	13,33
4-5	Waschraum	1,93
4-6	Bad	7,71
4-7	Zimmer	16,40
4-8	Zimmer	8,79
Total:		119,50
Balcone (1/2):		7,90
		127,40

Handwritten signature
BRAUHER

1. Obergeschossgrundriss

Ingenieurbüro Gerd Baumgarten Elisabethstraße 3a 04509 Delitzsch Tel. 034202/59966	
Bauherr Hausbau Hausbau (Gebäude 3) Hausbau Proger Straße 65 04317 Leipzig	Maßstab 1:100 Zeichn.-Nr. Datum 18.10.2017
Bearbeiter Ernst	Blattgröße A 3

02/013/15

D

C

B

A