


OG: Grundriss

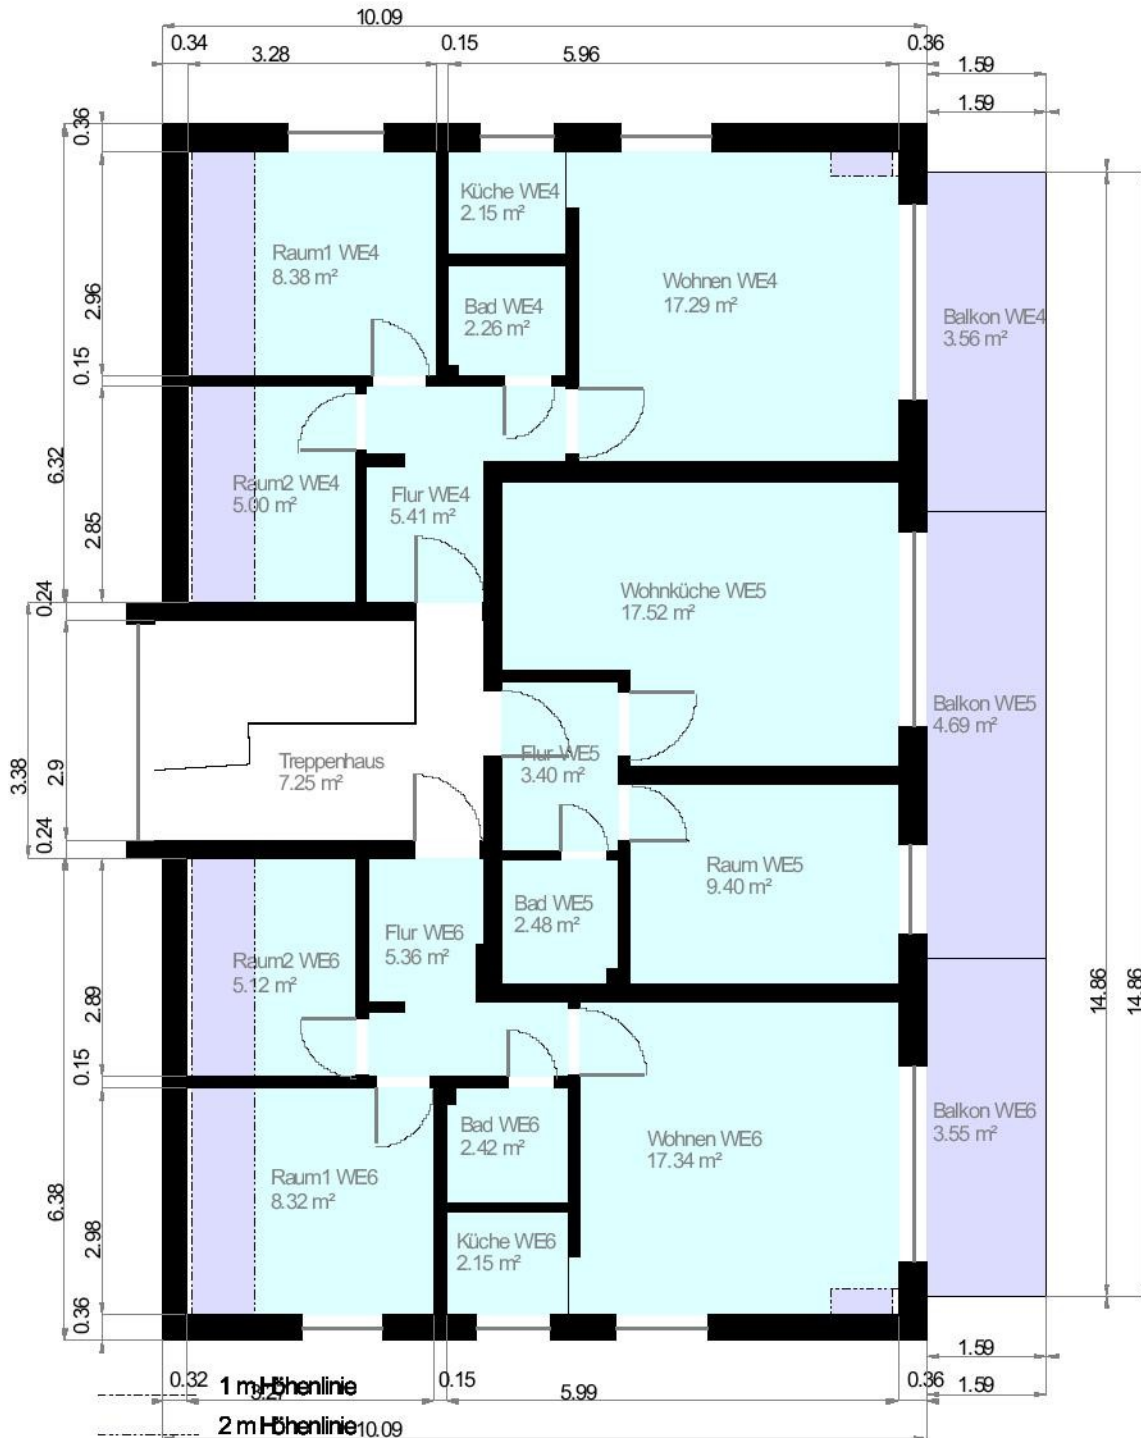


Maßstab 1 : 100

0.0 0.5 1.0 1.5 2.0m



DG: Grundriss

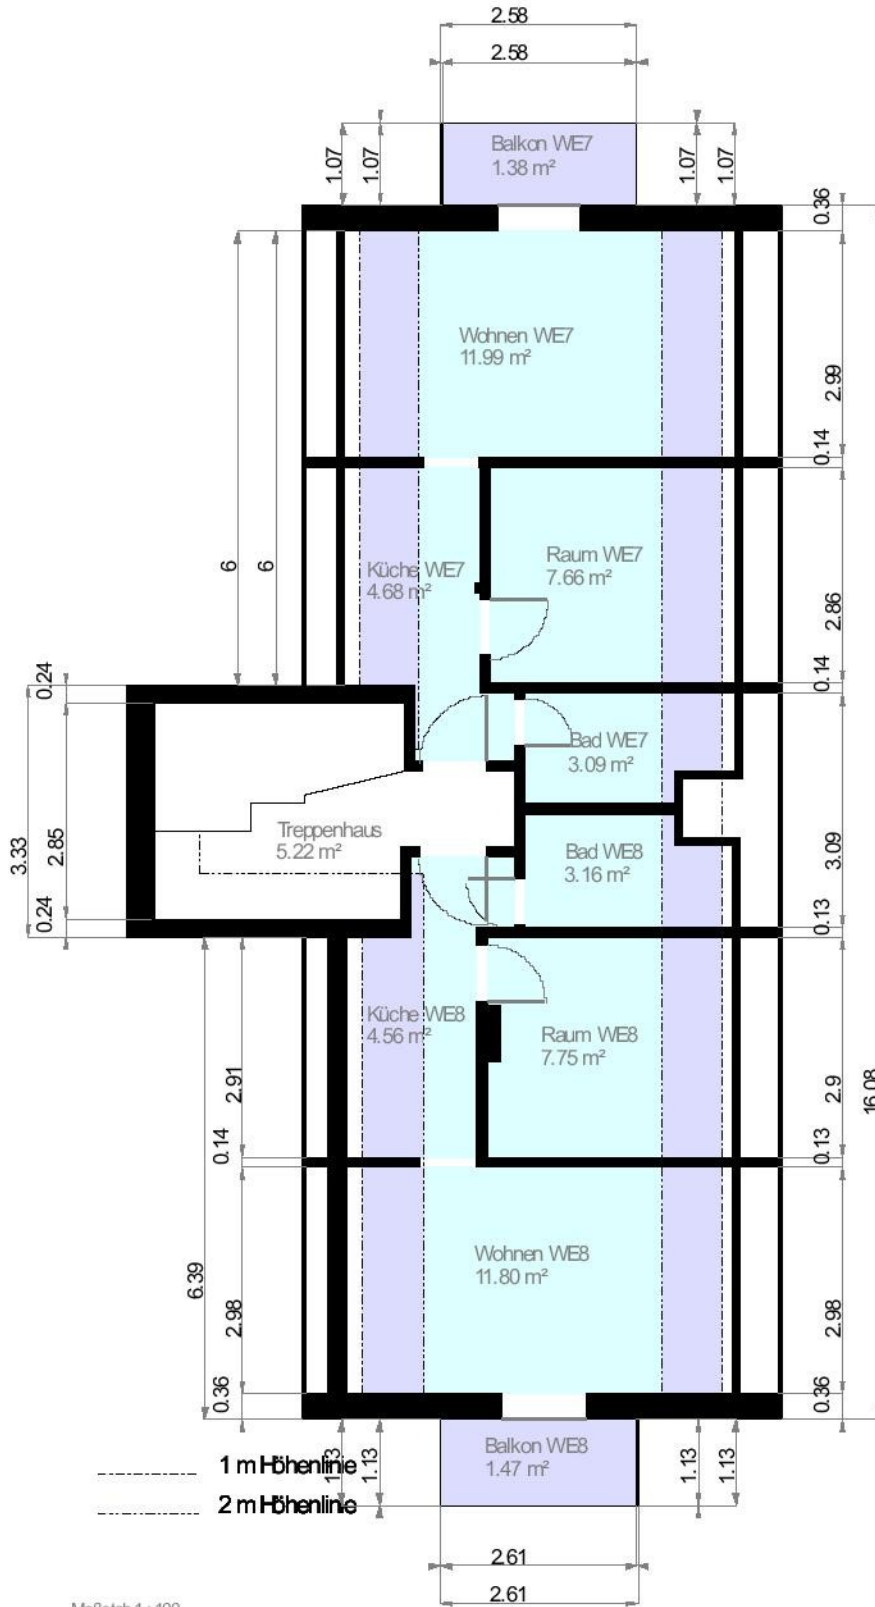

Maßstab 1 : 100
0.0 0.5 1.0 1.5 2.0m

Wohnfläche 100%
Wohnfläche 50%
Wohnfläche 25%