


Grundriss Untergeschoss

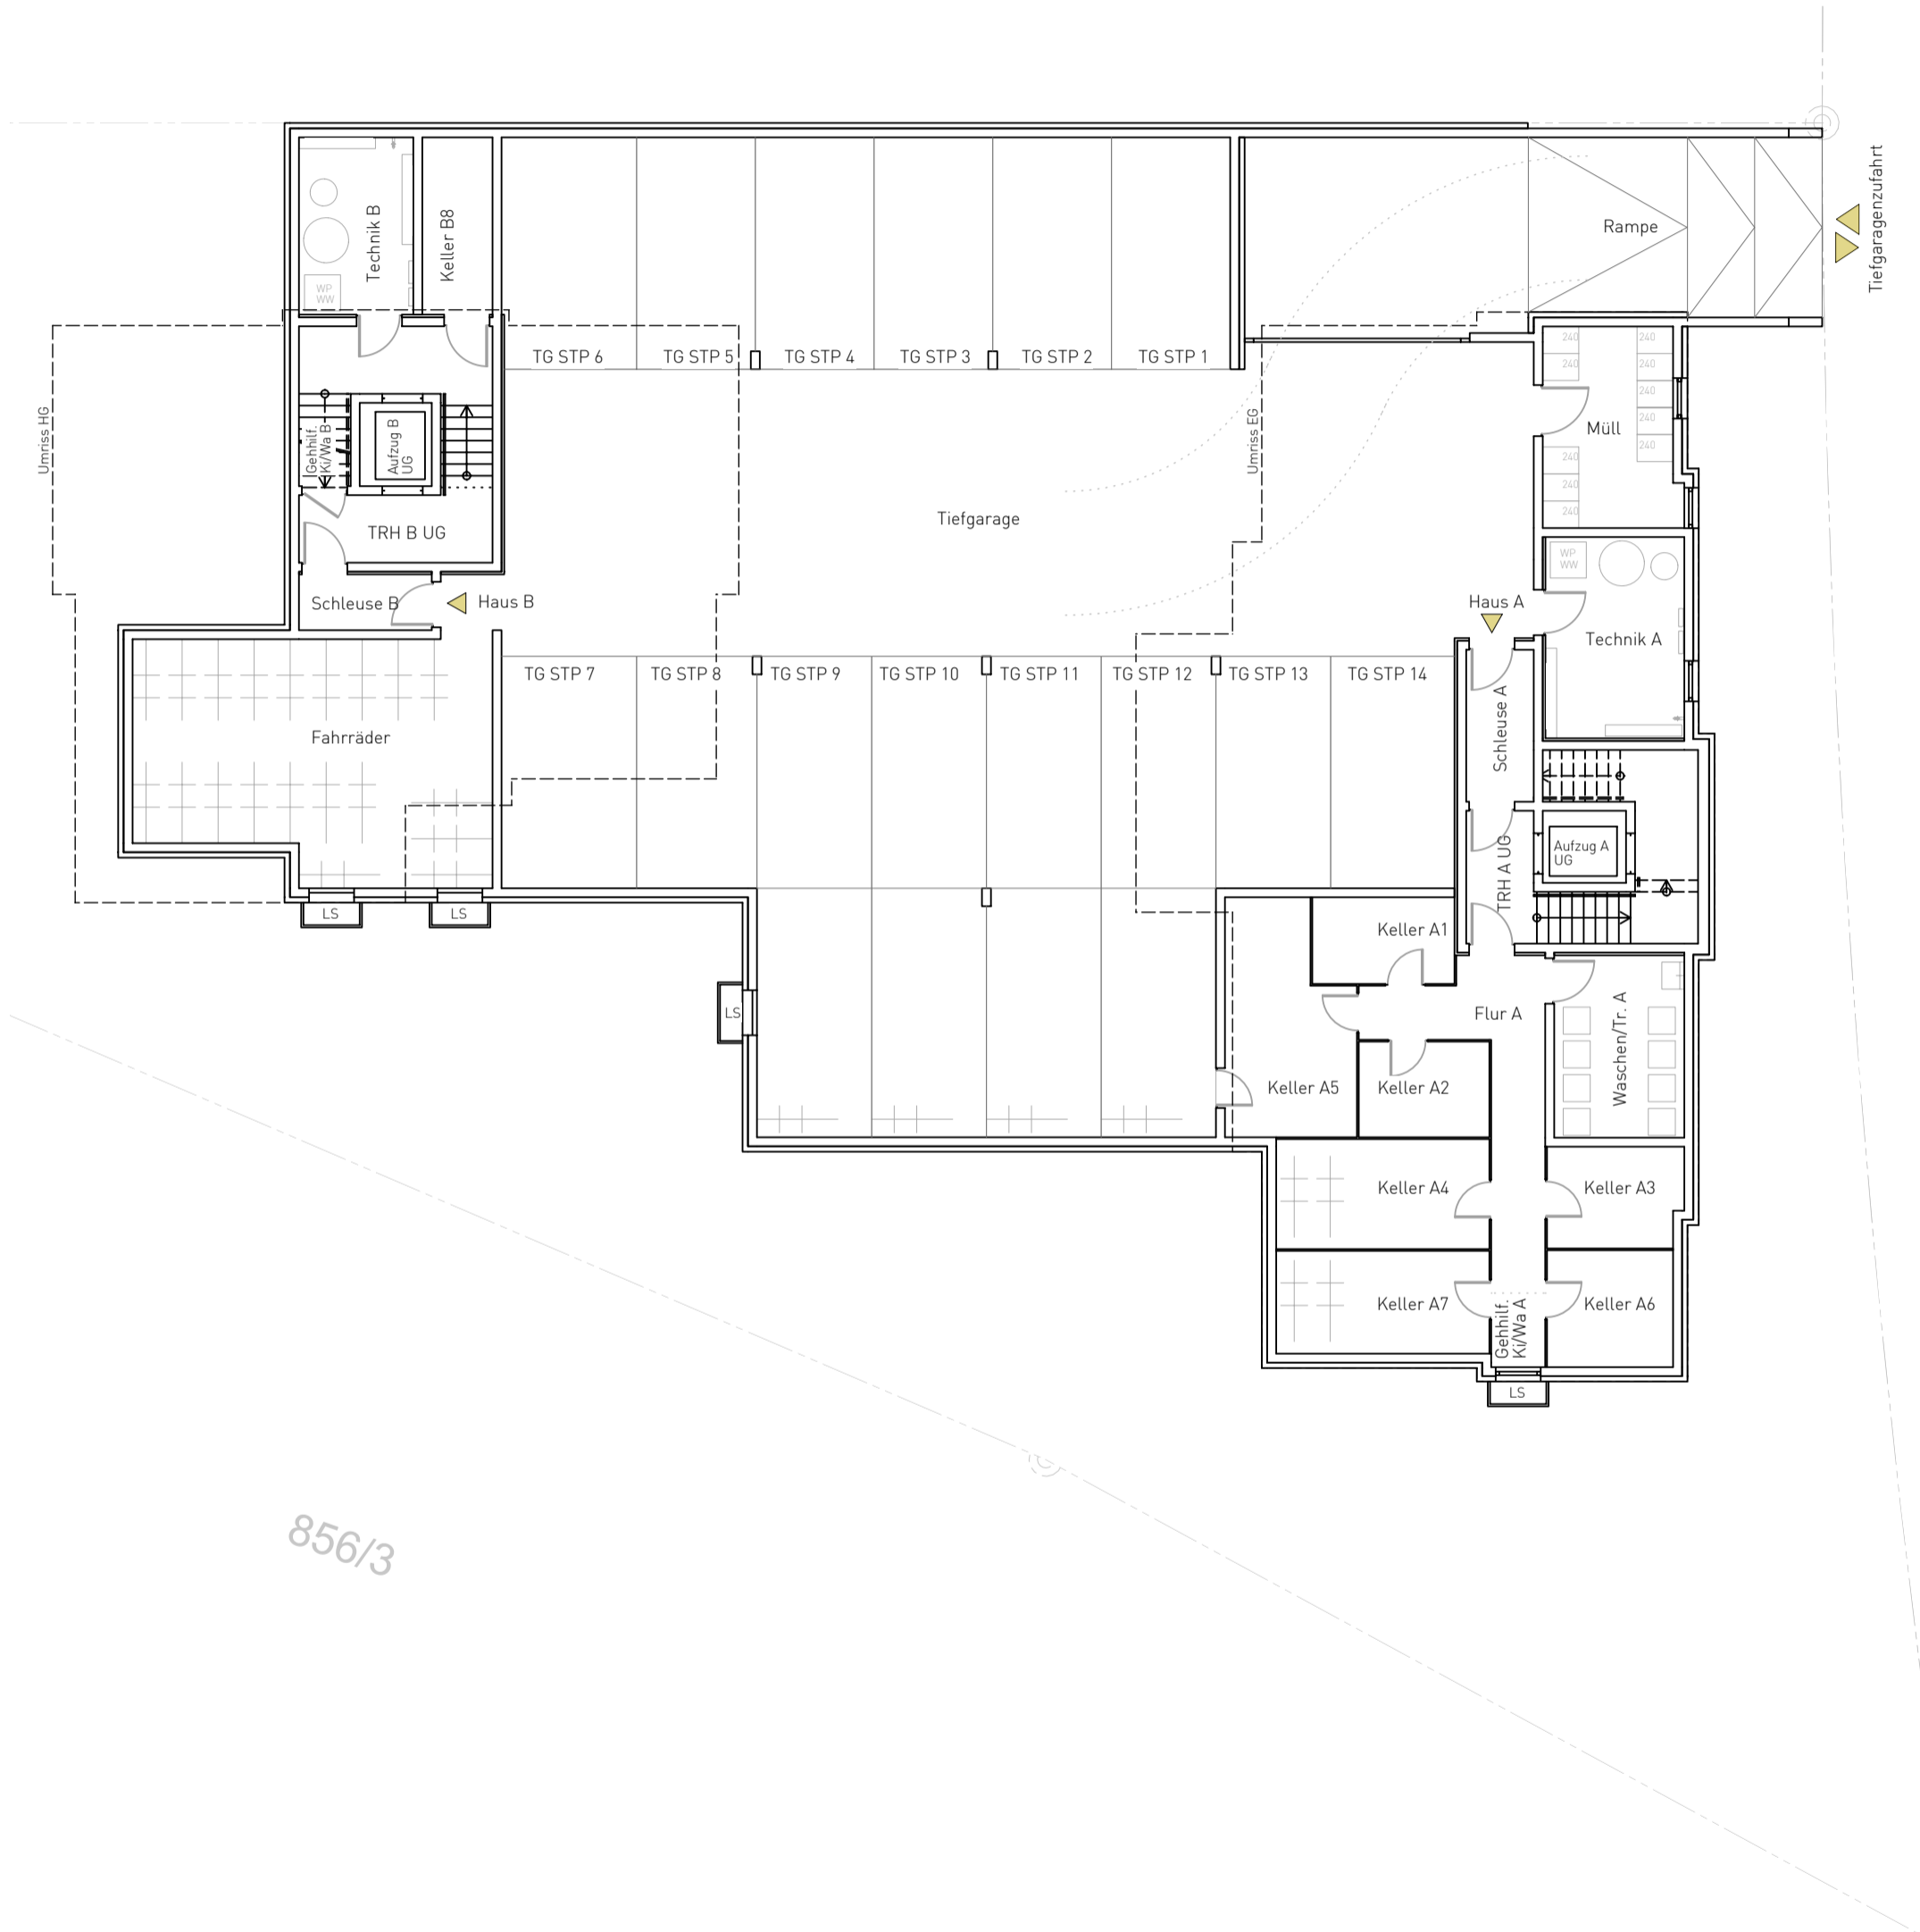

0 1 2 3 4 5m

Maßstab 1:150

Stand: 05.10.2022

