



Geostar d.o.o.

za geodetske poslove

Varjenska cesta 41, Pabri, Opatija, 51211 Matulji

Mob. +385 98 961 7789

E-mail: geostar@geostar.hr

www.geostar.hr

IBAN HR3724020061100898437

OIB 21403490351

Geostar d.o.o.
ZA GEODETSKE POSLOVE

Katastarska općina: LEDENICE

MBR: 302660

GEODETSKA SITUACIJA GRAĐEVNE ČESTICE I GRAĐEVINE


Mjerilo 1:500



POPIS VLASNIKA SUSJEDNIH KATASTARSKIH ČESTICA	
K.O. LEDENICE	
k.č.br.	VLASNIK
3499/1	1/2 ŠUČUROVIĆ BRIGITA, OIB: 47416602952, VINODOLSKA 34, 51252 KLENOVICA 1/2 ŠUČUROVIĆ BRIGITA, KLENOVICA, VINODOLSKA 34
3499/2	1/2 BRAJKOVIĆ ANDREAS, OIB: 90538935054, FREUDENSTADT, AM SCHAFFERSTICH 9, NJEMAČKA 1/2 KIŠ IVICA, OIB: 21262954341, ULICA JOSIPA JURJA STROSSMAYERA 61, 33000 VIROVITICA
3499/932	1/1 KUTLEŠA DANIELA, OIB: 94706201841, KRIŽPOLJE 28, KRIŽPOLJE 53260 BRINJE
3651/4	1/1 REPUBLIKA HRVATSKA (stv.arni korisnik: GRAD NOVI VINODOLSKI, TRG VINODOLSKOG ZAKONA 1, 51250 NOVI VINODOLSKI)


POPIS KOORDINATA LOMNIH TOČAKA GRAĐEVNE ČESTICE K.Č. 3499/930 U K.O. LEDENICE		
BR.TOČKE	E (HTRS96/TM)	N (HTRS96/TM)
1	369904.77	4997510.31
2	369905.38	4997483.86
3	369904.37	4997480.42
4	369874.26	4997480.30
5	369874.47	4997493.63
6	369879.85	4997512.39
7	369879.89	4997505.92

POPIS KOORDINATA LOMNIH TOČAKA ZGRADE NA K.Č. 3499/930 U K.O. LEDENICE		
BR.TOČKE	E (HTRS96/TM)	N (HTRS96/TM)
8	369898.99	4997500.70
9	369899.30	4997487.15
10	369882.99	4997487.42
11	369882.69	4997500.32
12	369889.64	4997500.48
13	369889.65	4997500.31
14	369892.05	4997500.37
15	369892.04	4997500.54

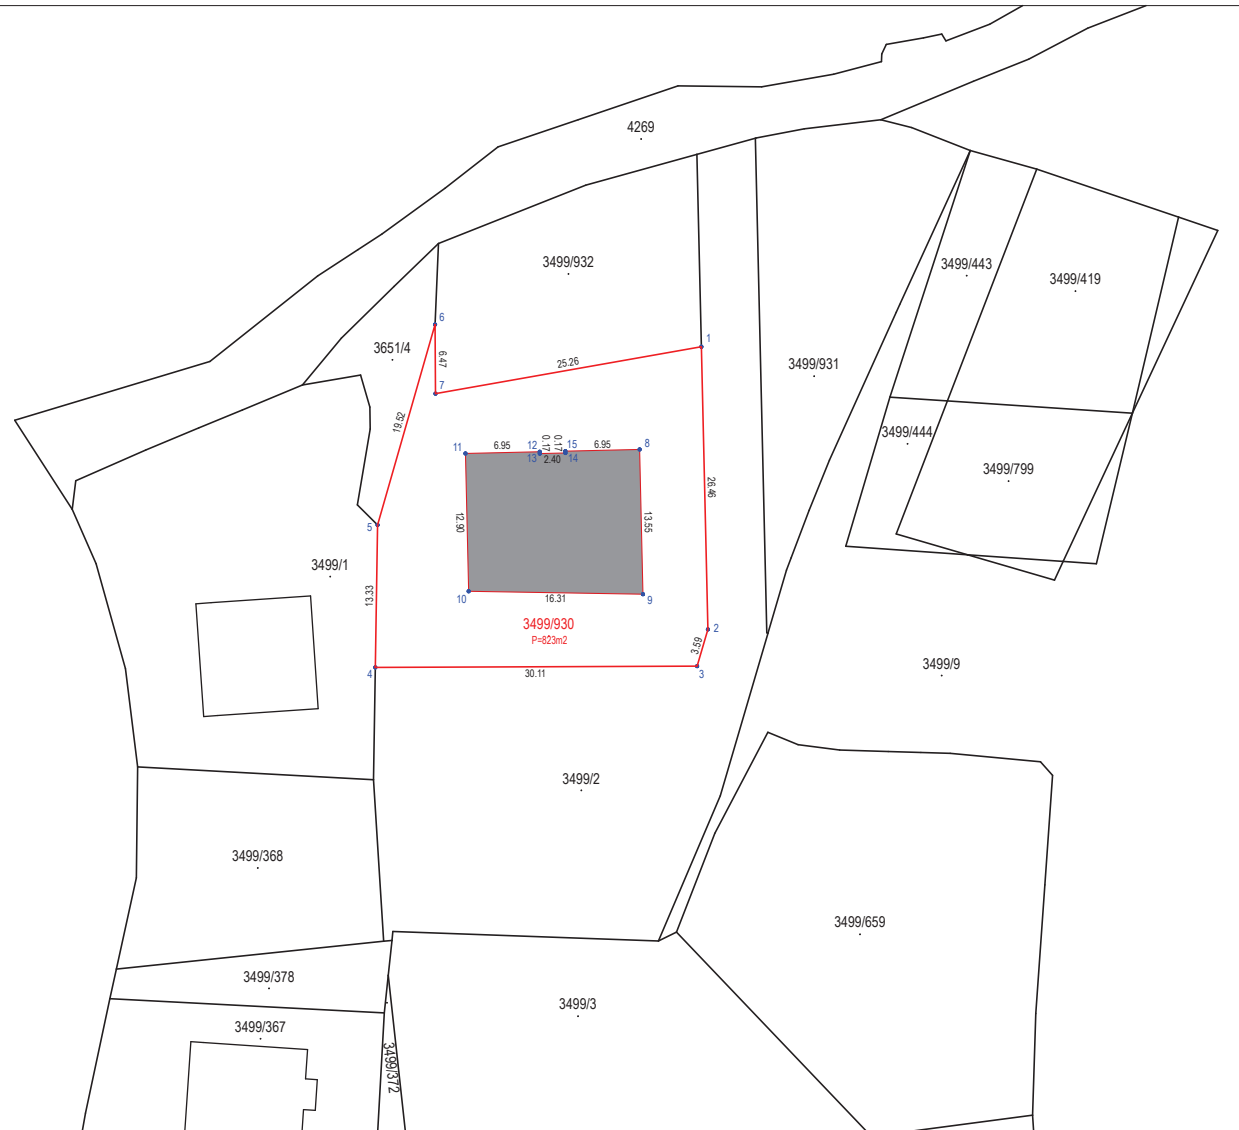

Izradio:
Sanjin Šćepanović, mag.ing.geod.et.geoinf.
Opatija, siječanj 2024. godine

Sanjin Šćepanović
mag.ing.geod.et.geoinf.
Ovlašten inženjer geodezije
GEOSTAR d.o.o.
Opatija




Geo 1402

Odgovorna osoba za obavljanje stručnih
geodetskih poslova:
Sanjin Šćepanović, mag.ing.geod.et.geoinf.



7. arhitektonski nacrti

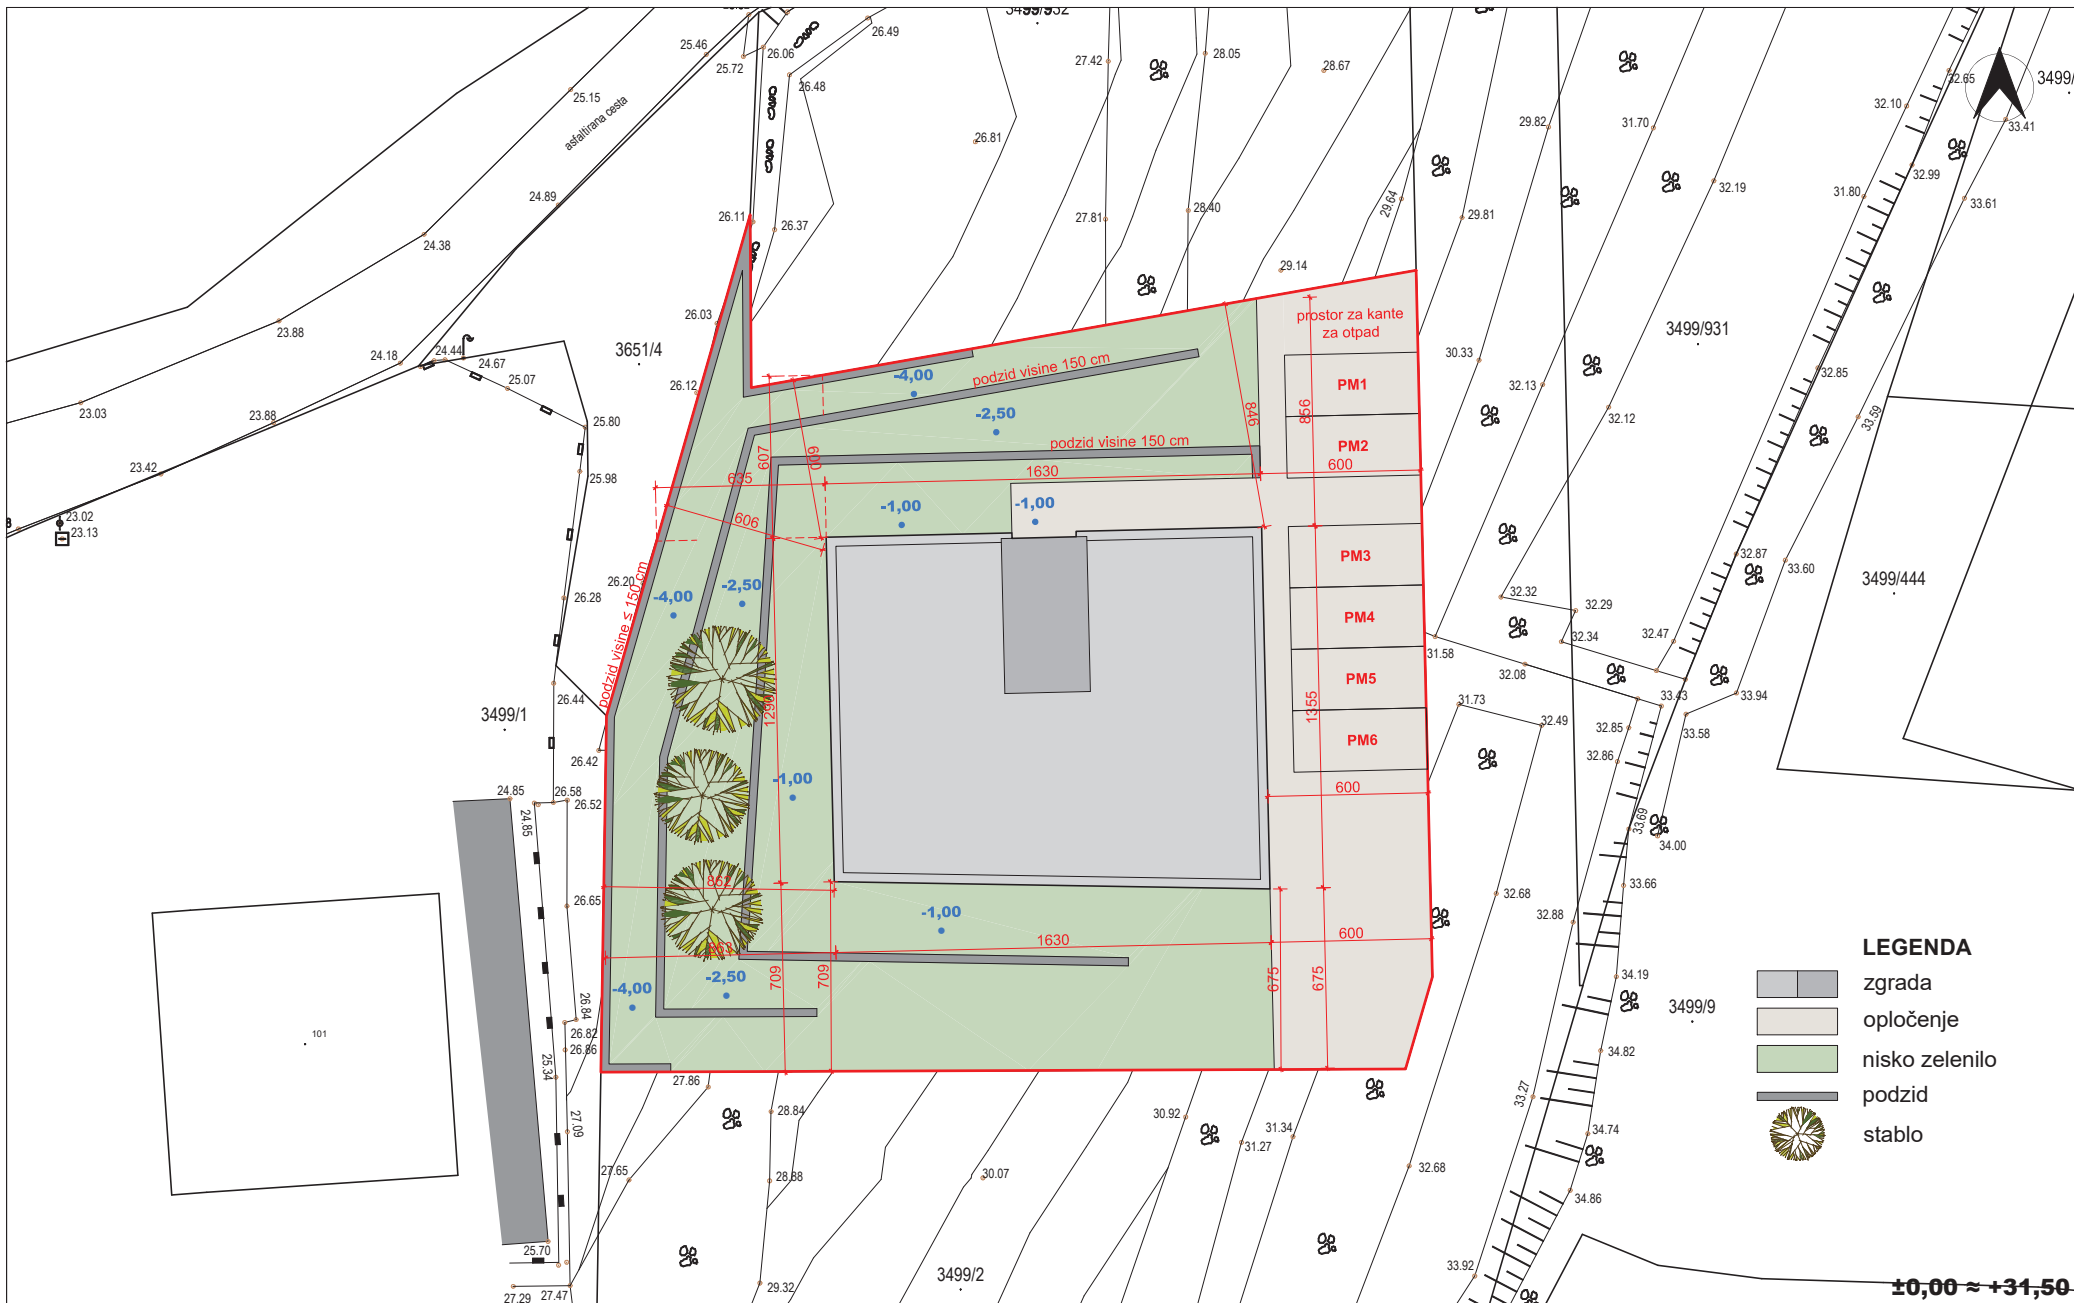

- LEGENDA**
-  zgrada
 -  opločenje
 -  nisko zelenilo
 -  podzid
 -  stablo

situacija M 1:200

Investitori:	IVICA KIŠ , OIB: 21262954341	Glavni projektant:	S. Živković, dipl.ing.arh.
	ANDREAS BRAJKOVIĆ , OIB: 90538935054	Projektant:	S. Živković, dipl.ing.arh. (A 3047)
Gradjevina:	VIŠESTAMBENA ZGRADA	Suradnici:	I. Šlopar, dipl.ing.arh., S. Žarković
Lokacija:	k.č.br. 3499/930, k.o. Ledence	ZOP:	QKB-1223
Faza:	GLAVNI PROJEKT	TD:	224323
Vrsta projekta:	ARHITEKTONSKI PROJEKT	Datum: veljača, 2024. g.	LIST: 00
		Masarykova 14, HR 33000 Virovitica	
		T/F: 033 726 632, M: 099 6671 933	
		OIB: 74394896482	

