



ERDGESCHOSS M. 1:100

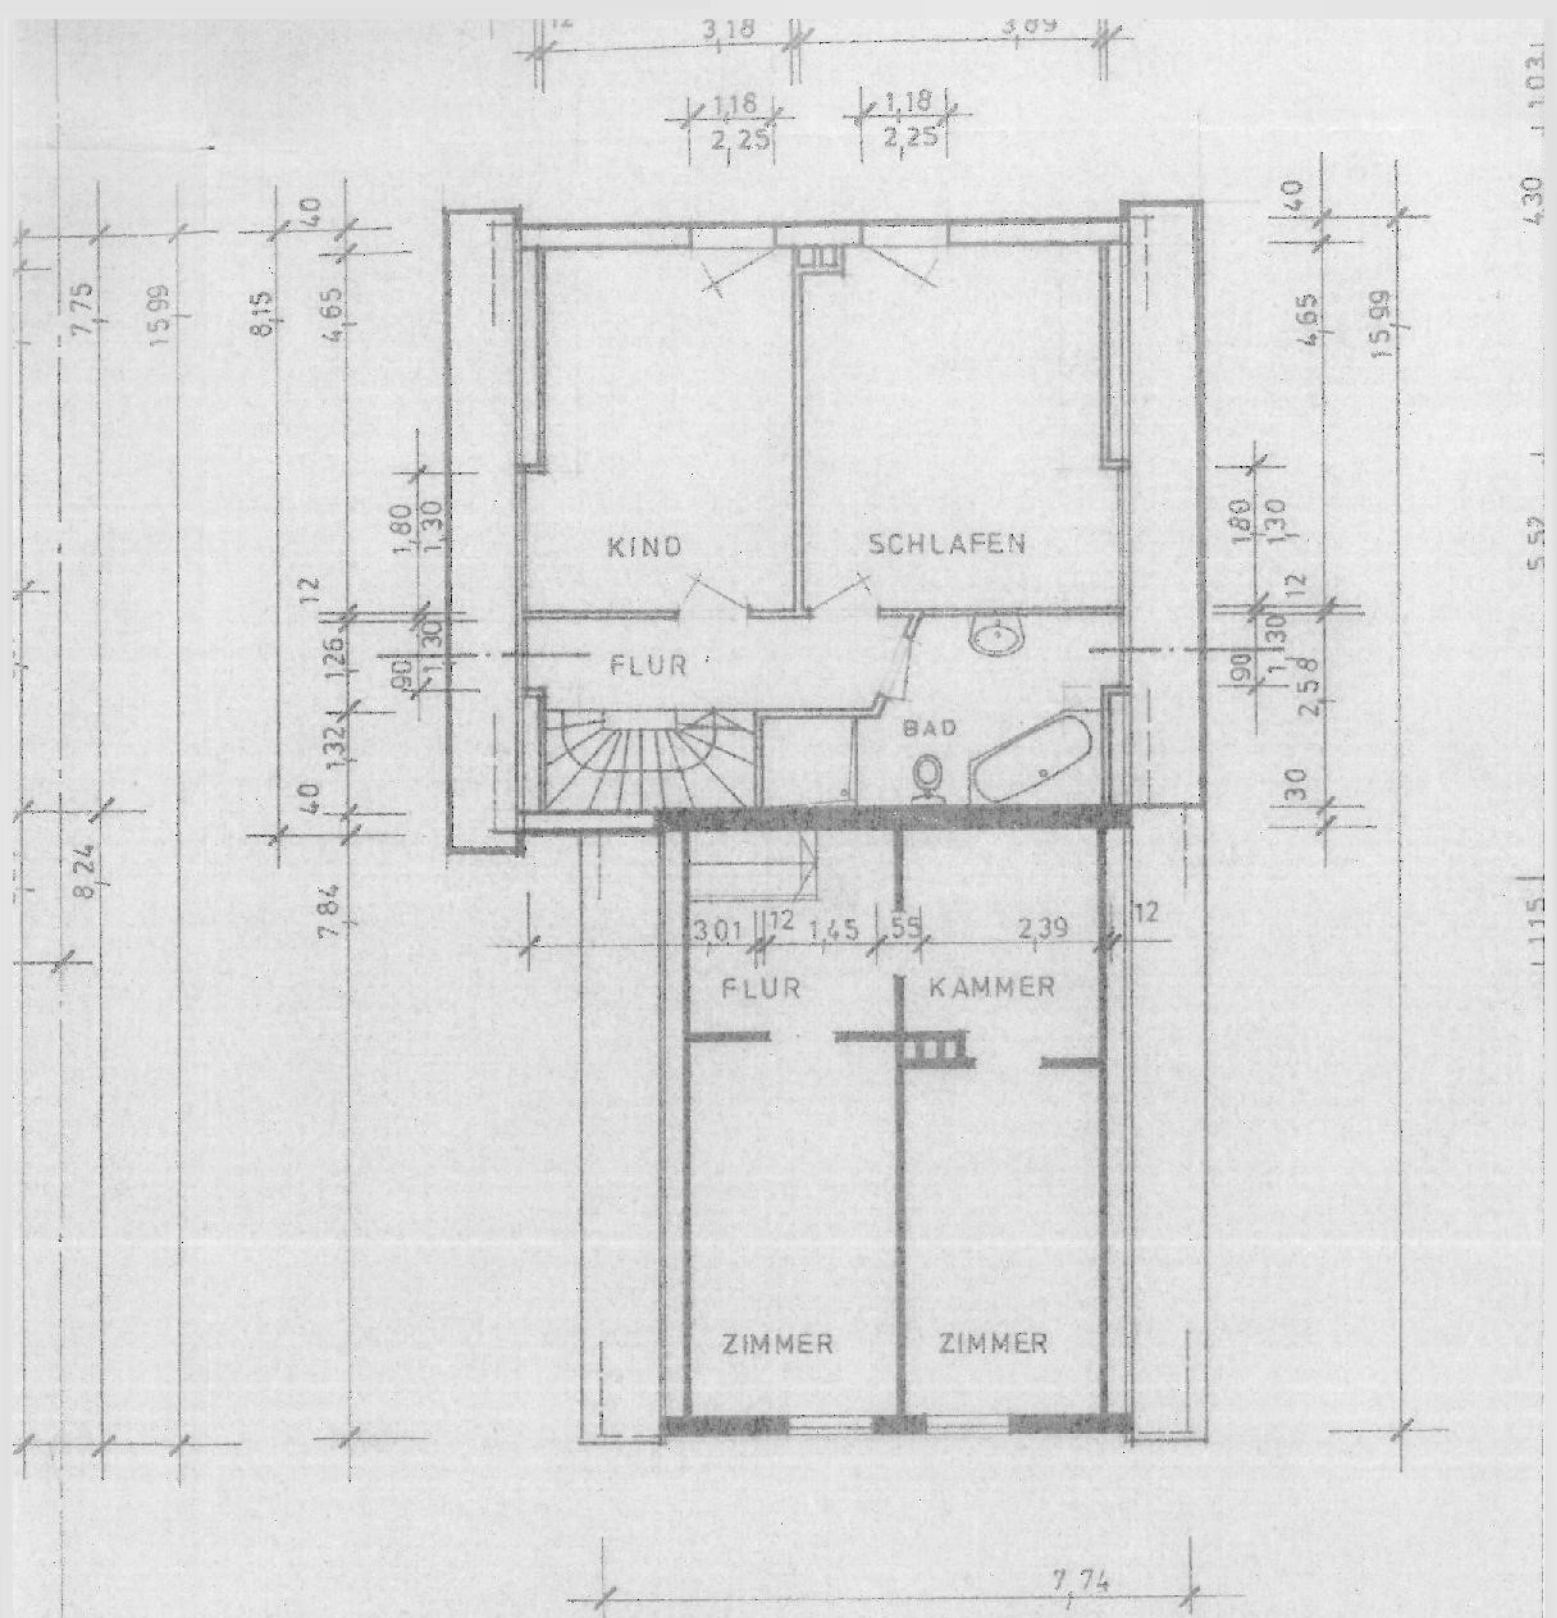

DACHGESCHOSS M. 1:100

4.30 1.031  
5.52  
1.115

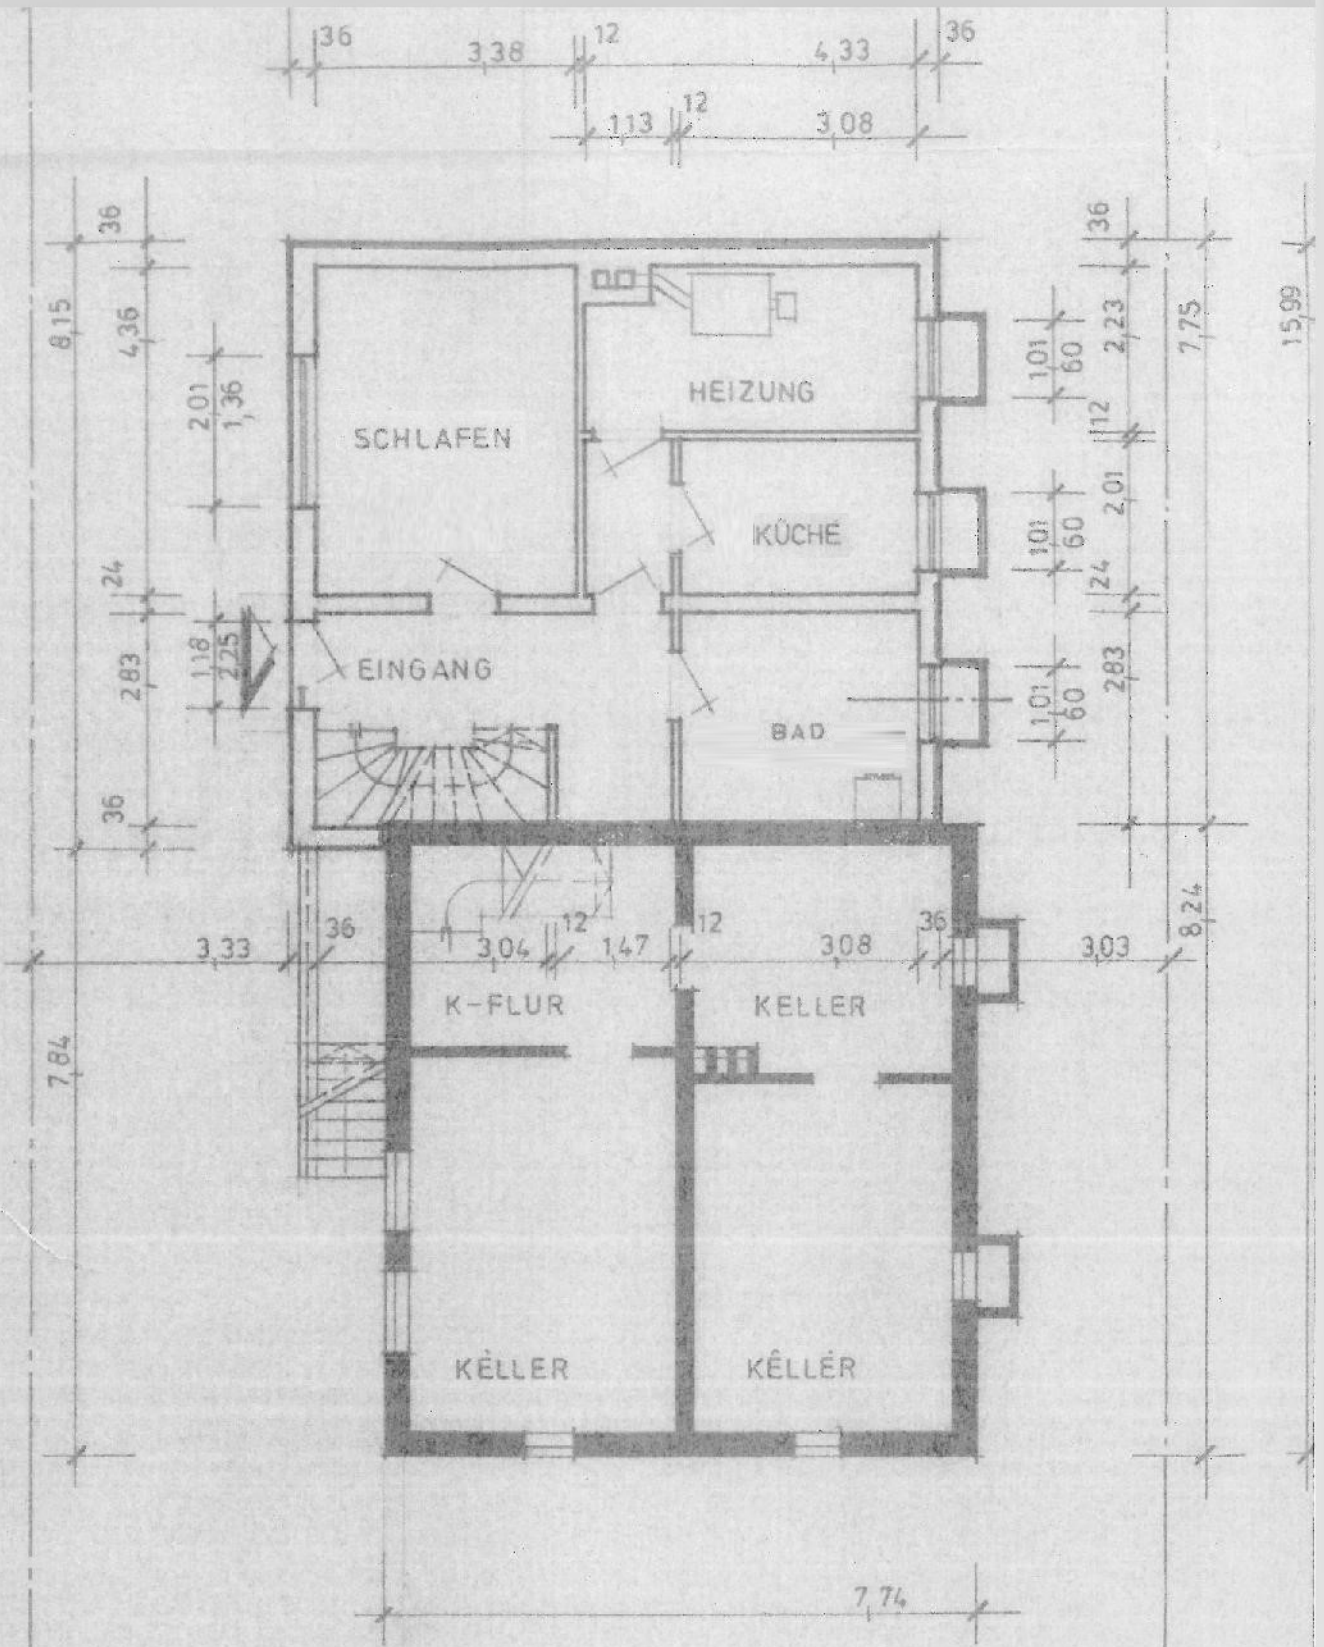

UNTERGESCHOSS M. 1:100