



1000
 42.5 401 42.5 212.5 88.5 212.5
 175 432.5 365 188.5 24 283.5 175
 12 112.5 112.5 112.5 112.5 112.5 112.5 112.5 112.5

1 2 3 4 5 6 7 8 9

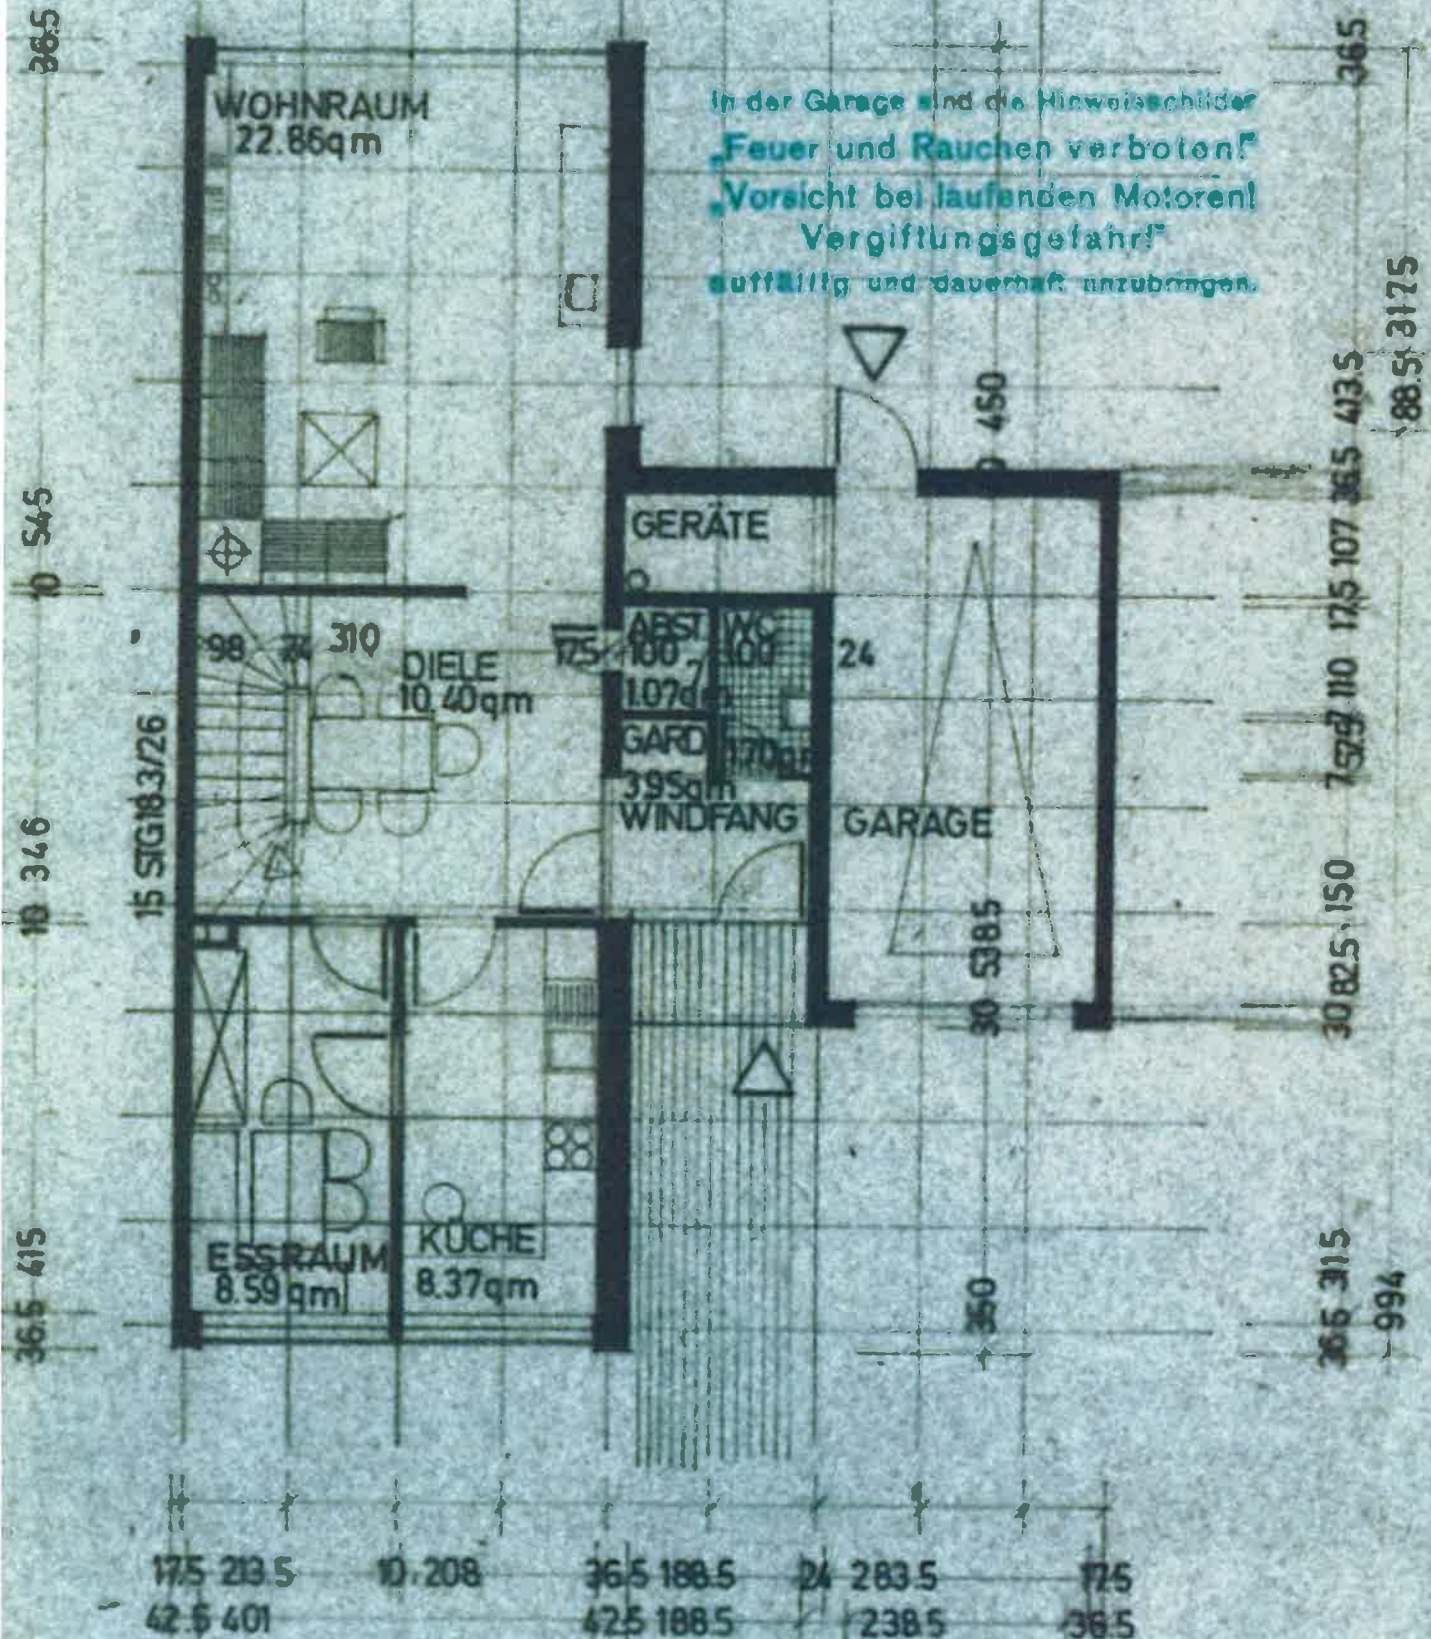

1000
 425 401 425 535
 175 432.5 365 5135
 12 112.5 112.5 112.5 112.5 112.5 112.5 112.5 112.5

1 2 3 4 5 6 7 8 9

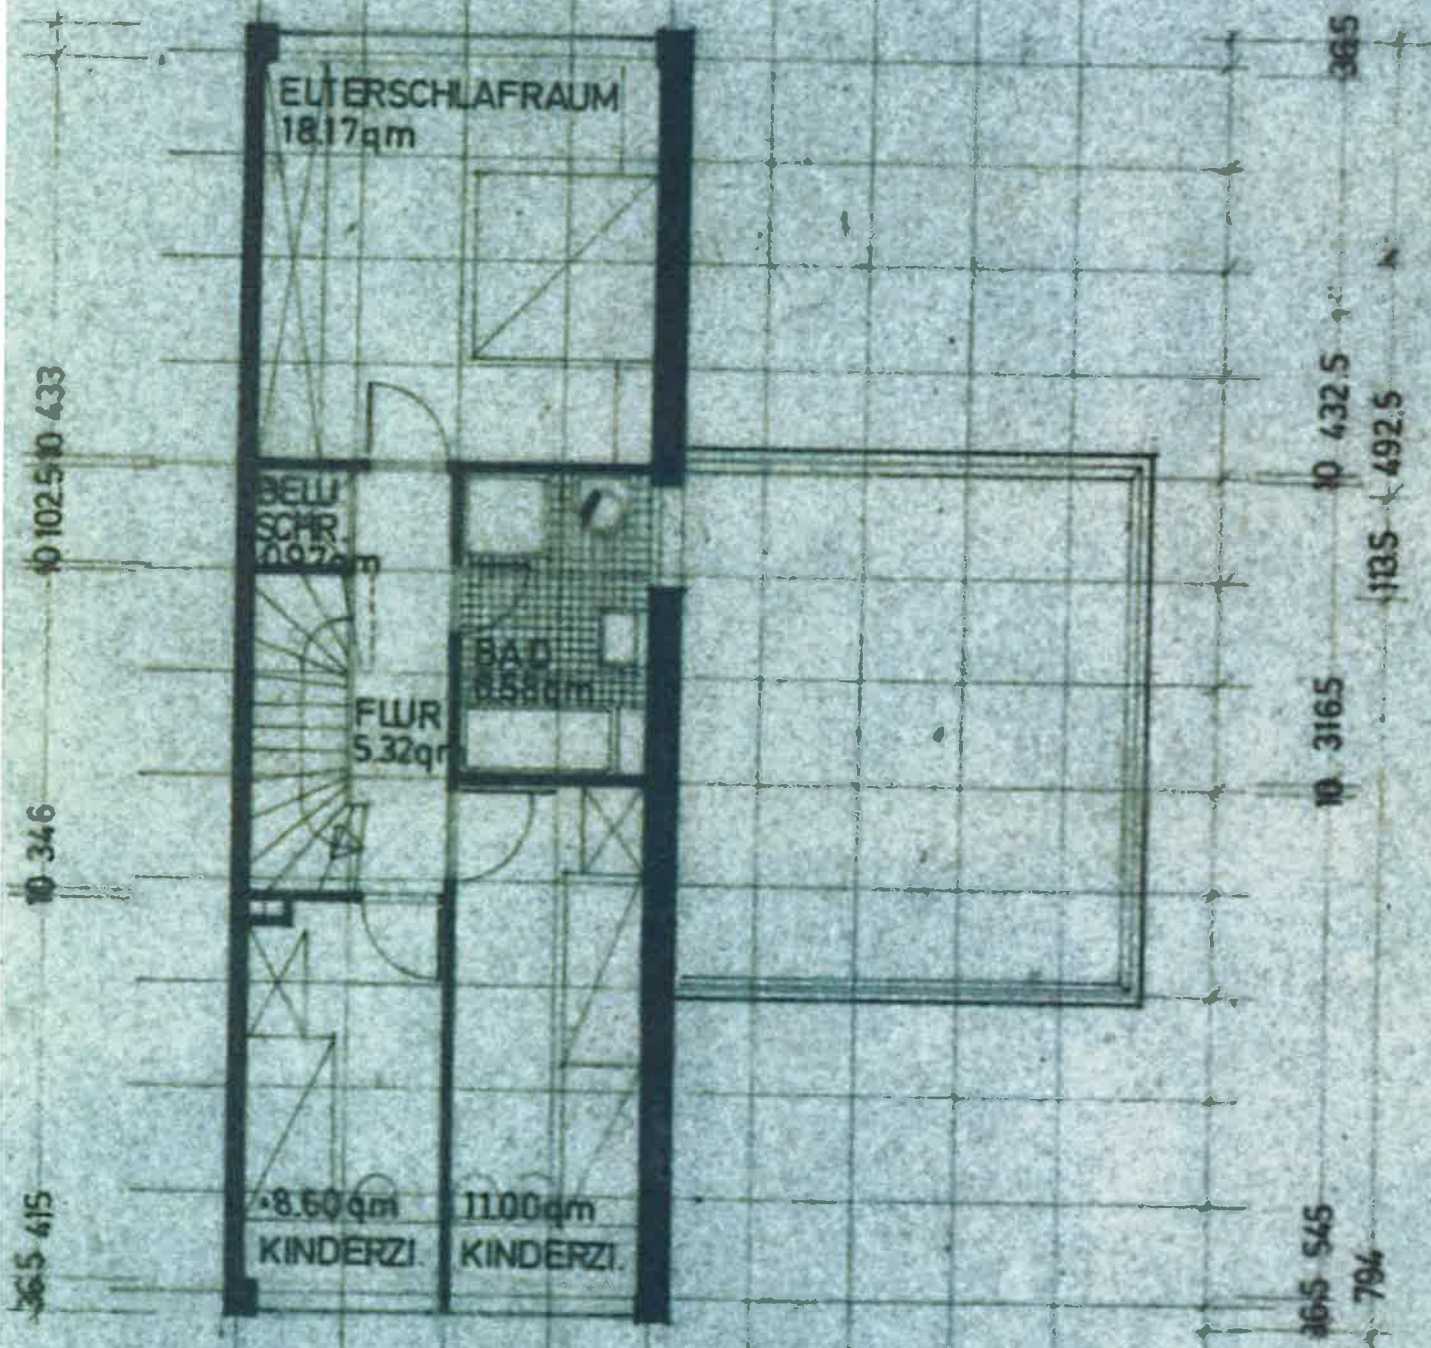


175 2135 10 208 365 5135
 425 401 425 535
 1000

1000
 49 101 186.5 101 49 513.5
 24 426 365 513.5
 12 112.5 112.5 112.5 112.5 112.5 112.5 112.5 112.5

1 2 3 4 5 6 7 8 9

365
 11.5 543
 11.5 346
 365 413.5

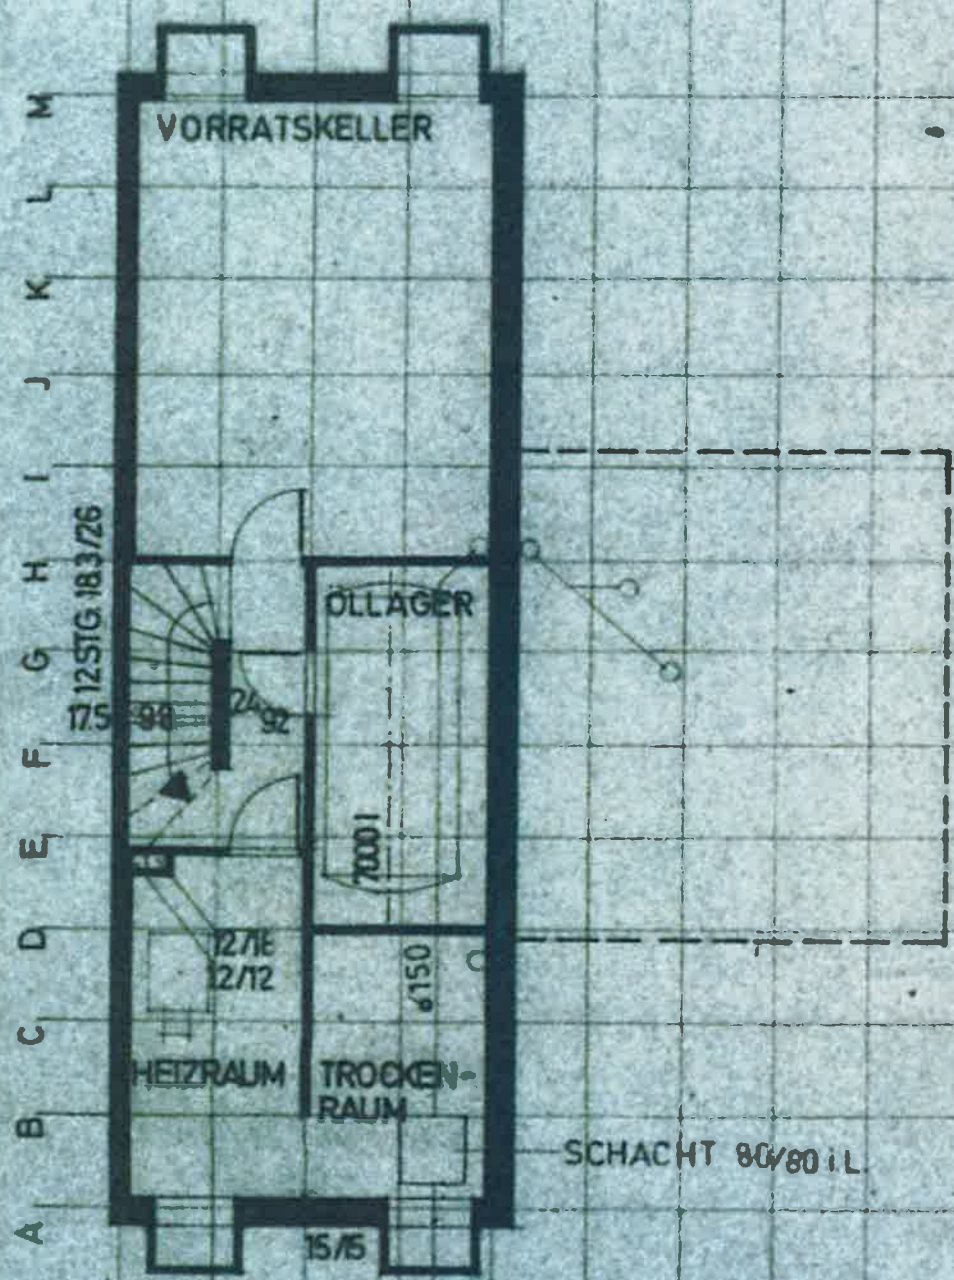

365
 11.5 543.5
 11.5 440
 365 318.5

24 207 115 207 365 513.5
 49 101 186.5 101 49 513.5
 1000

ZUM SW
 KANAL ø150