


Anlage 4-1: Lageplan

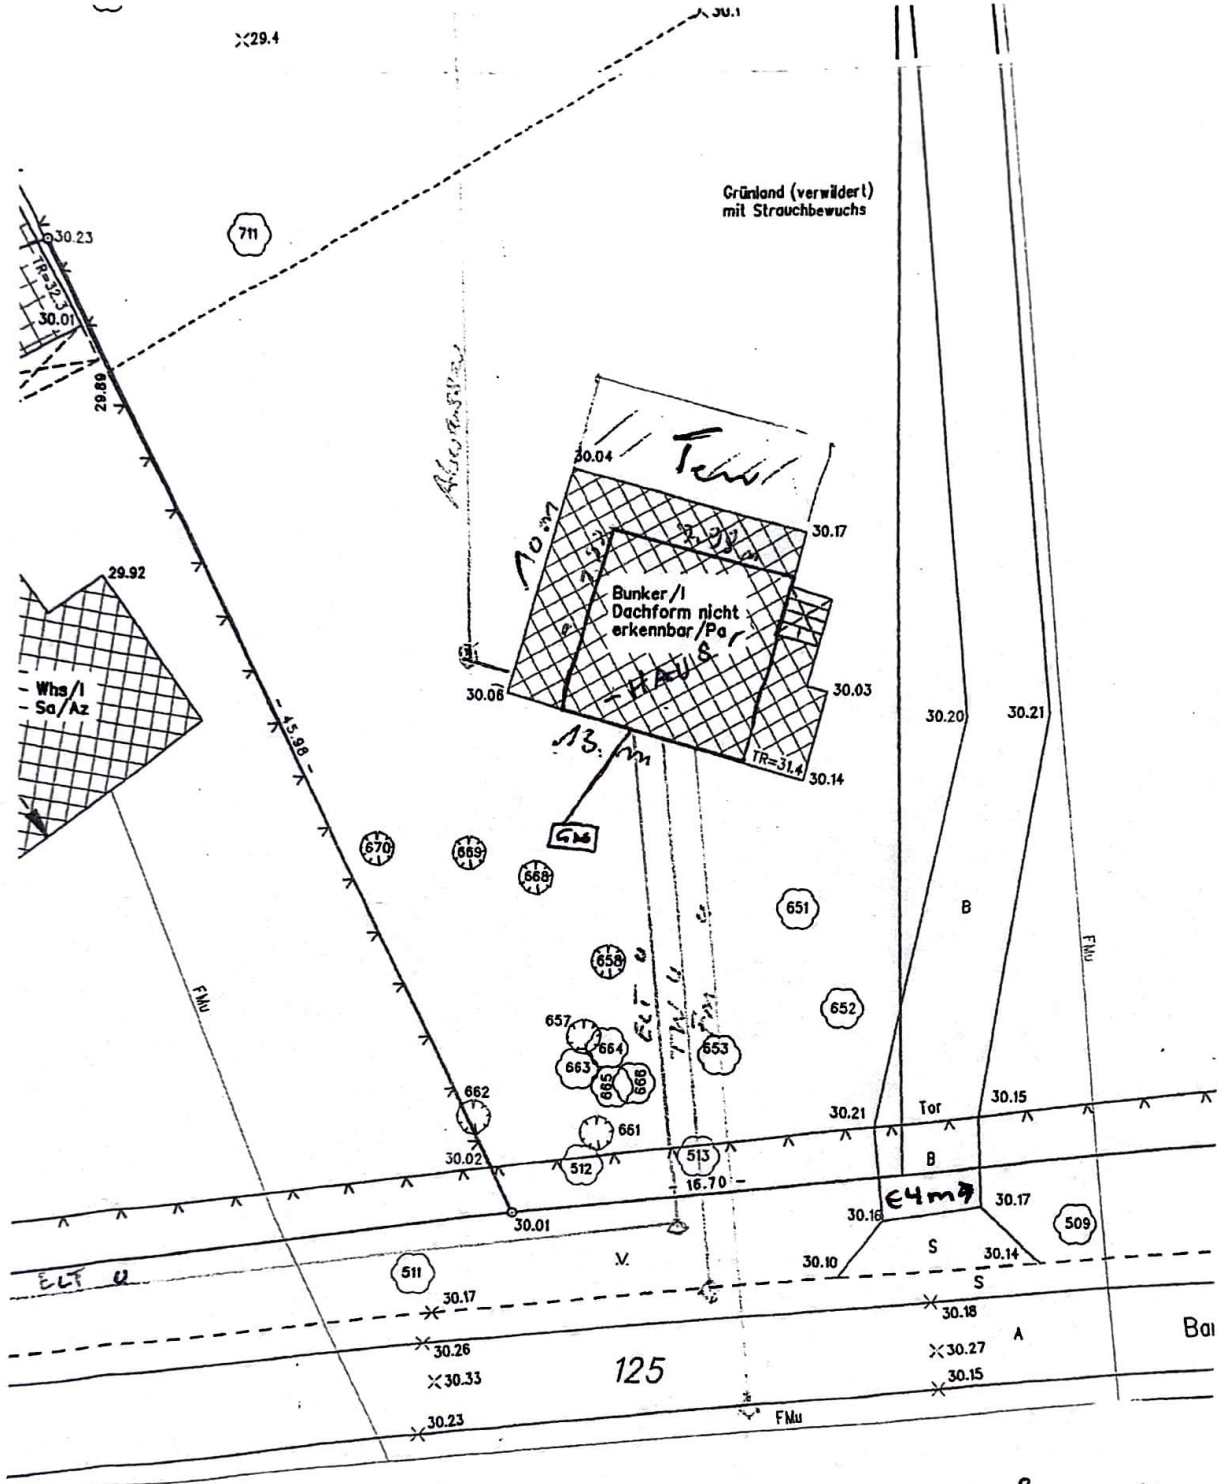

29.4

711

30.23
30.23
30.01
29.89

29.92

30.04
30.17
30.03
30.14
30.06
30.08
TR=31.4

670
669
668
658
657
664
663
665
666
661
512
513

651
652

30.02
30.01
30.02
30.01
30.17
30.26
30.33
30.23

30.21
30.15
30.17
30.14
30.10
30.18
30.27
30.15

511
509

ELT u
V
S
A
B

FMu

- Zufahrt 4m