


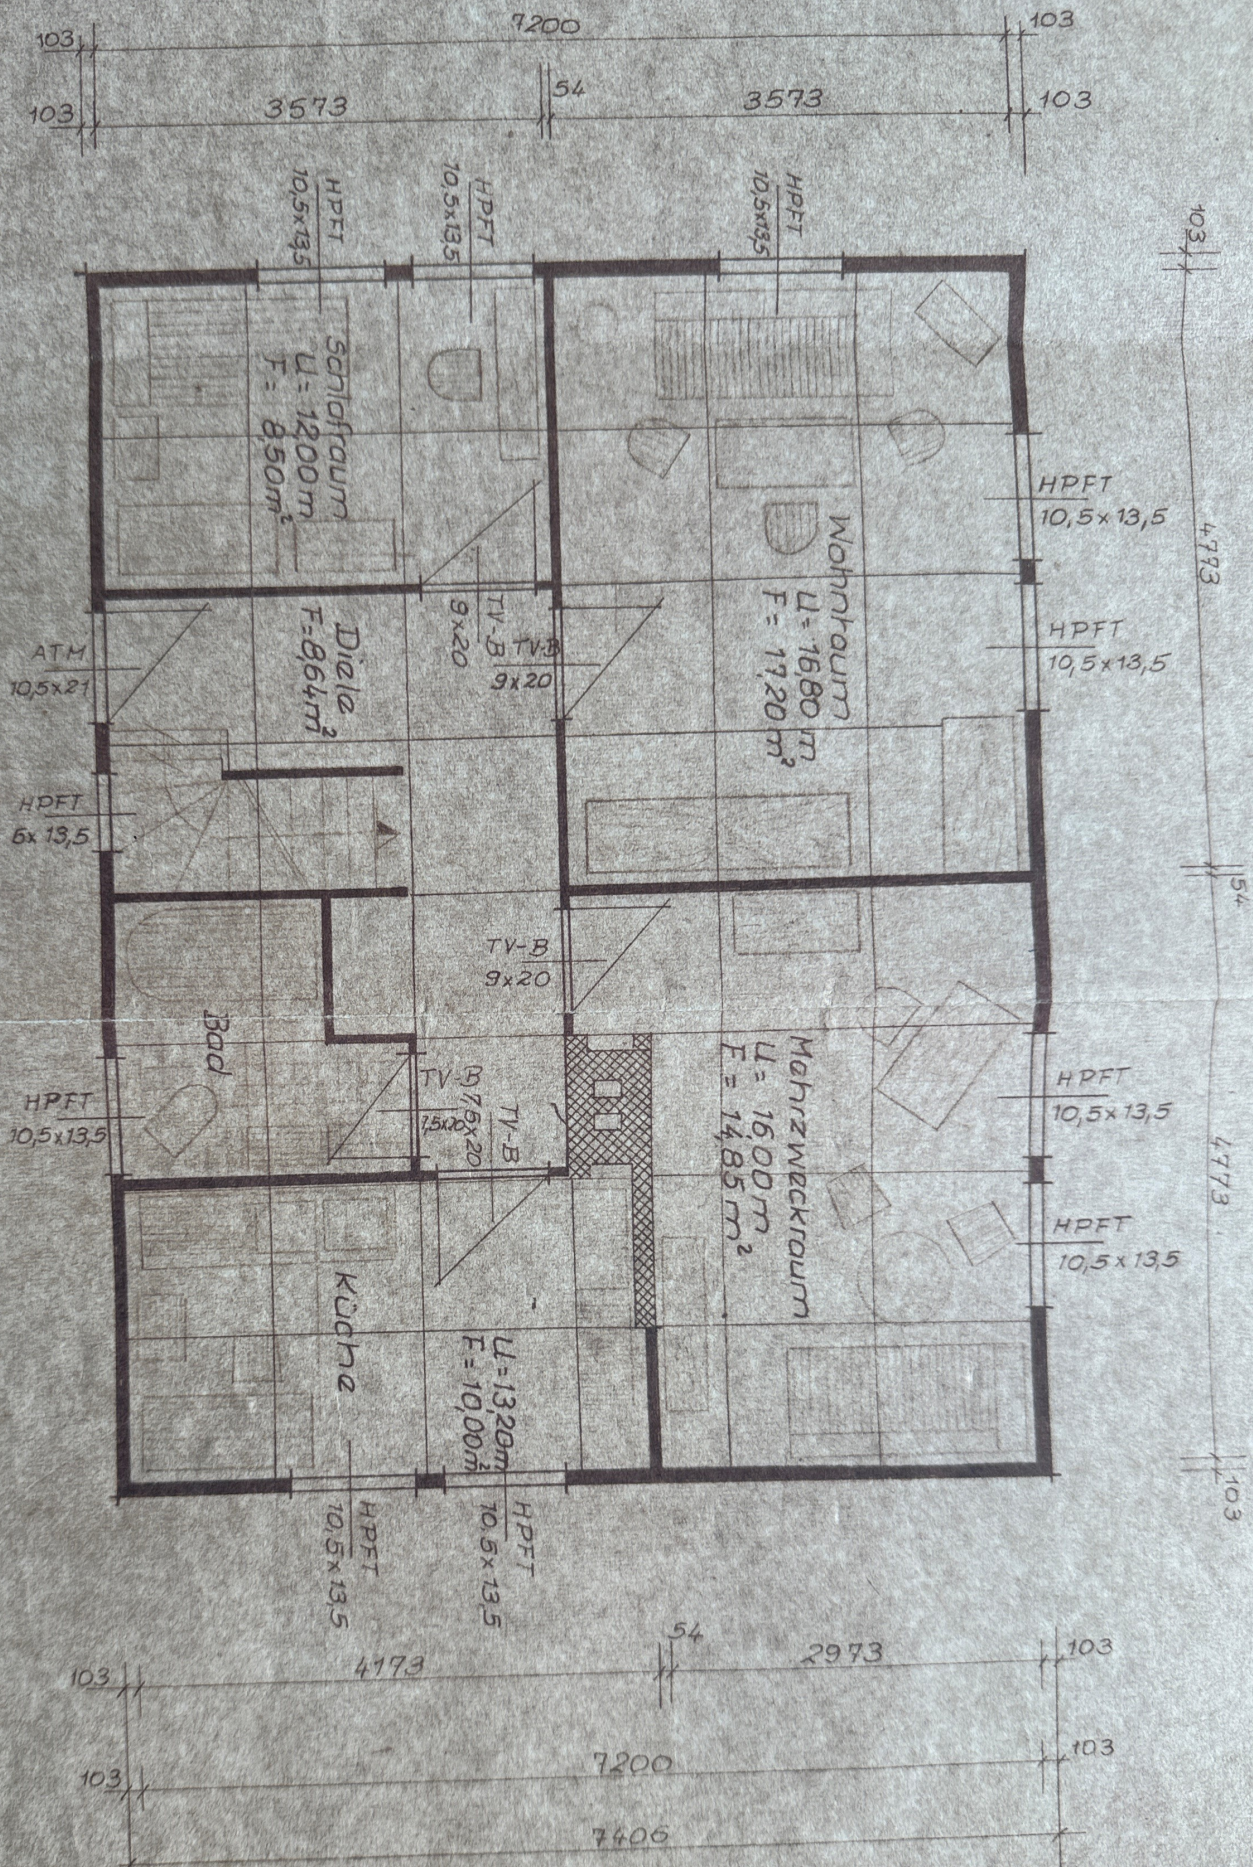

Erdgeschossgrundriss

M 1:50