


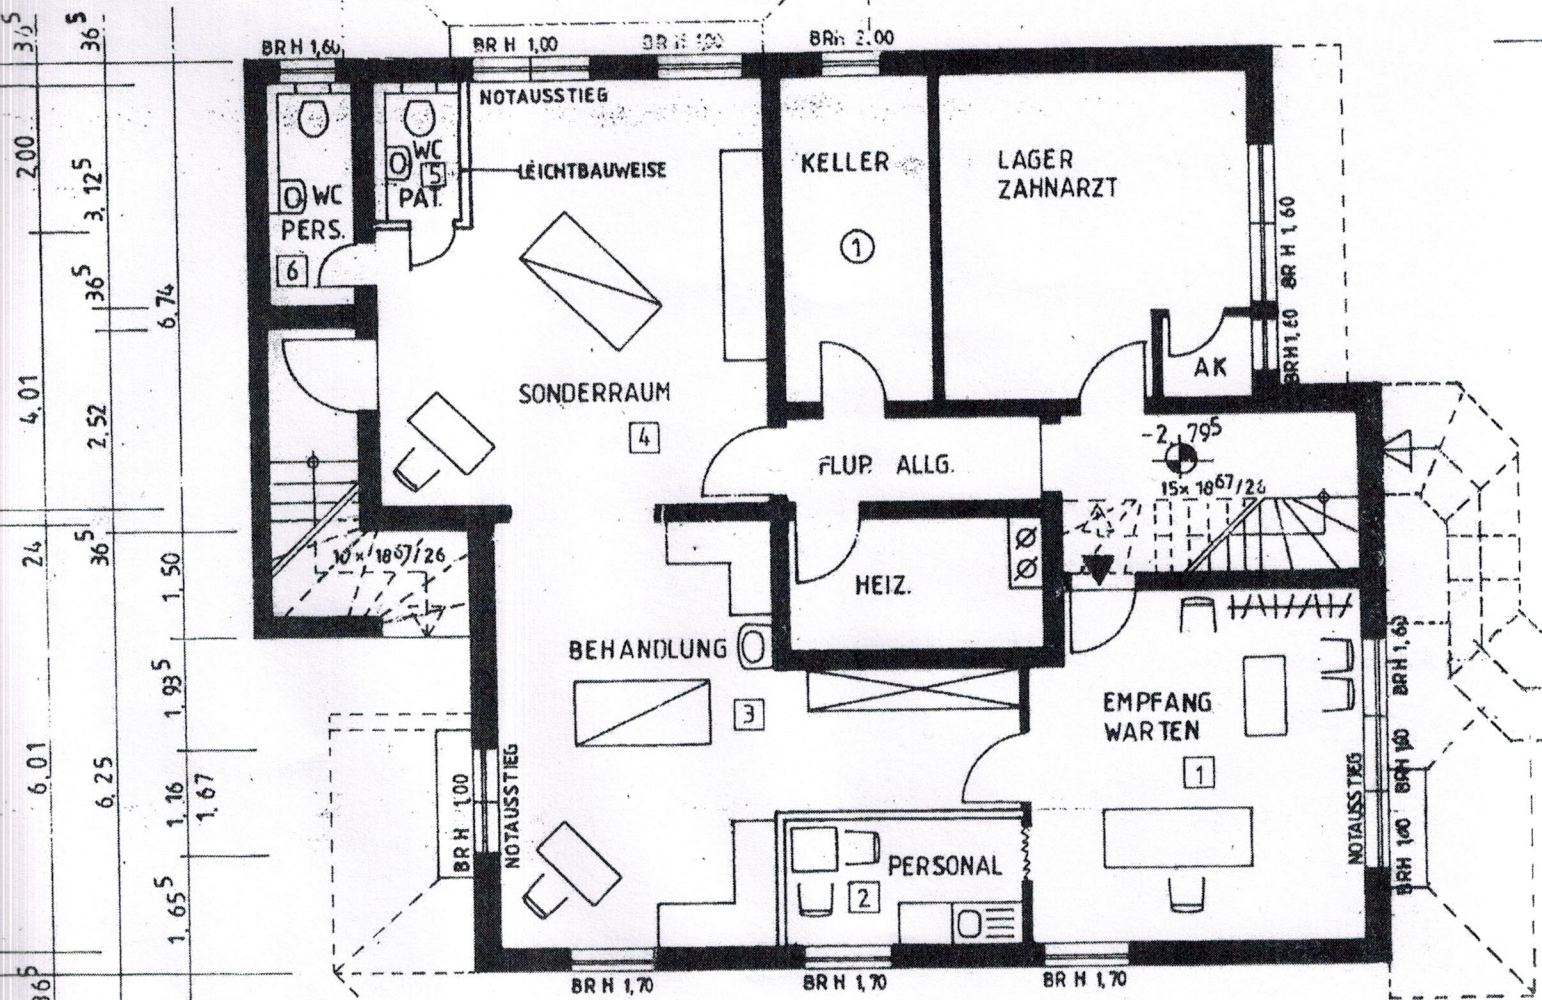

1.50	1.50	1.33	1.20	2.17 ⁵	1.20	2.17 ⁵	1.20	3.71
			90		90		90	
36 ⁵		5.08 ⁵	11 ⁵	2.27 ⁵	11 ⁵	4.67		36 ⁵
36 ⁵		5.08 ⁵	24	2.50	24	4.19 ⁵		36 ⁵
12.99								

ANTR.
EING.
EINBAU
67360
BAUH