


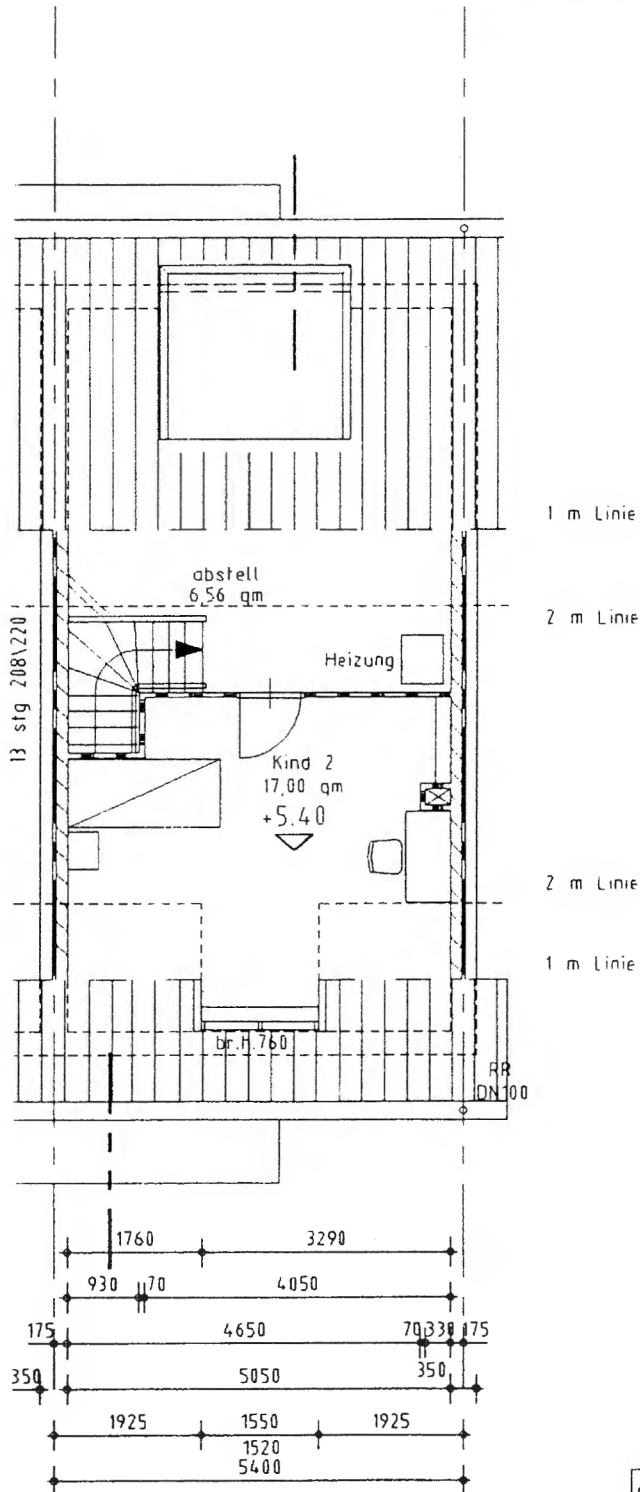

Dachgeschoss

a/	28-05-93	ZZ+P
b/	07-06-93	
c/	11-06-93	projektnr
d/		3008---
e/		blattnr
f/		99-37
datum	12-05-93	seite
		02