


HOF

TERRASSE

HOFZUFUHR

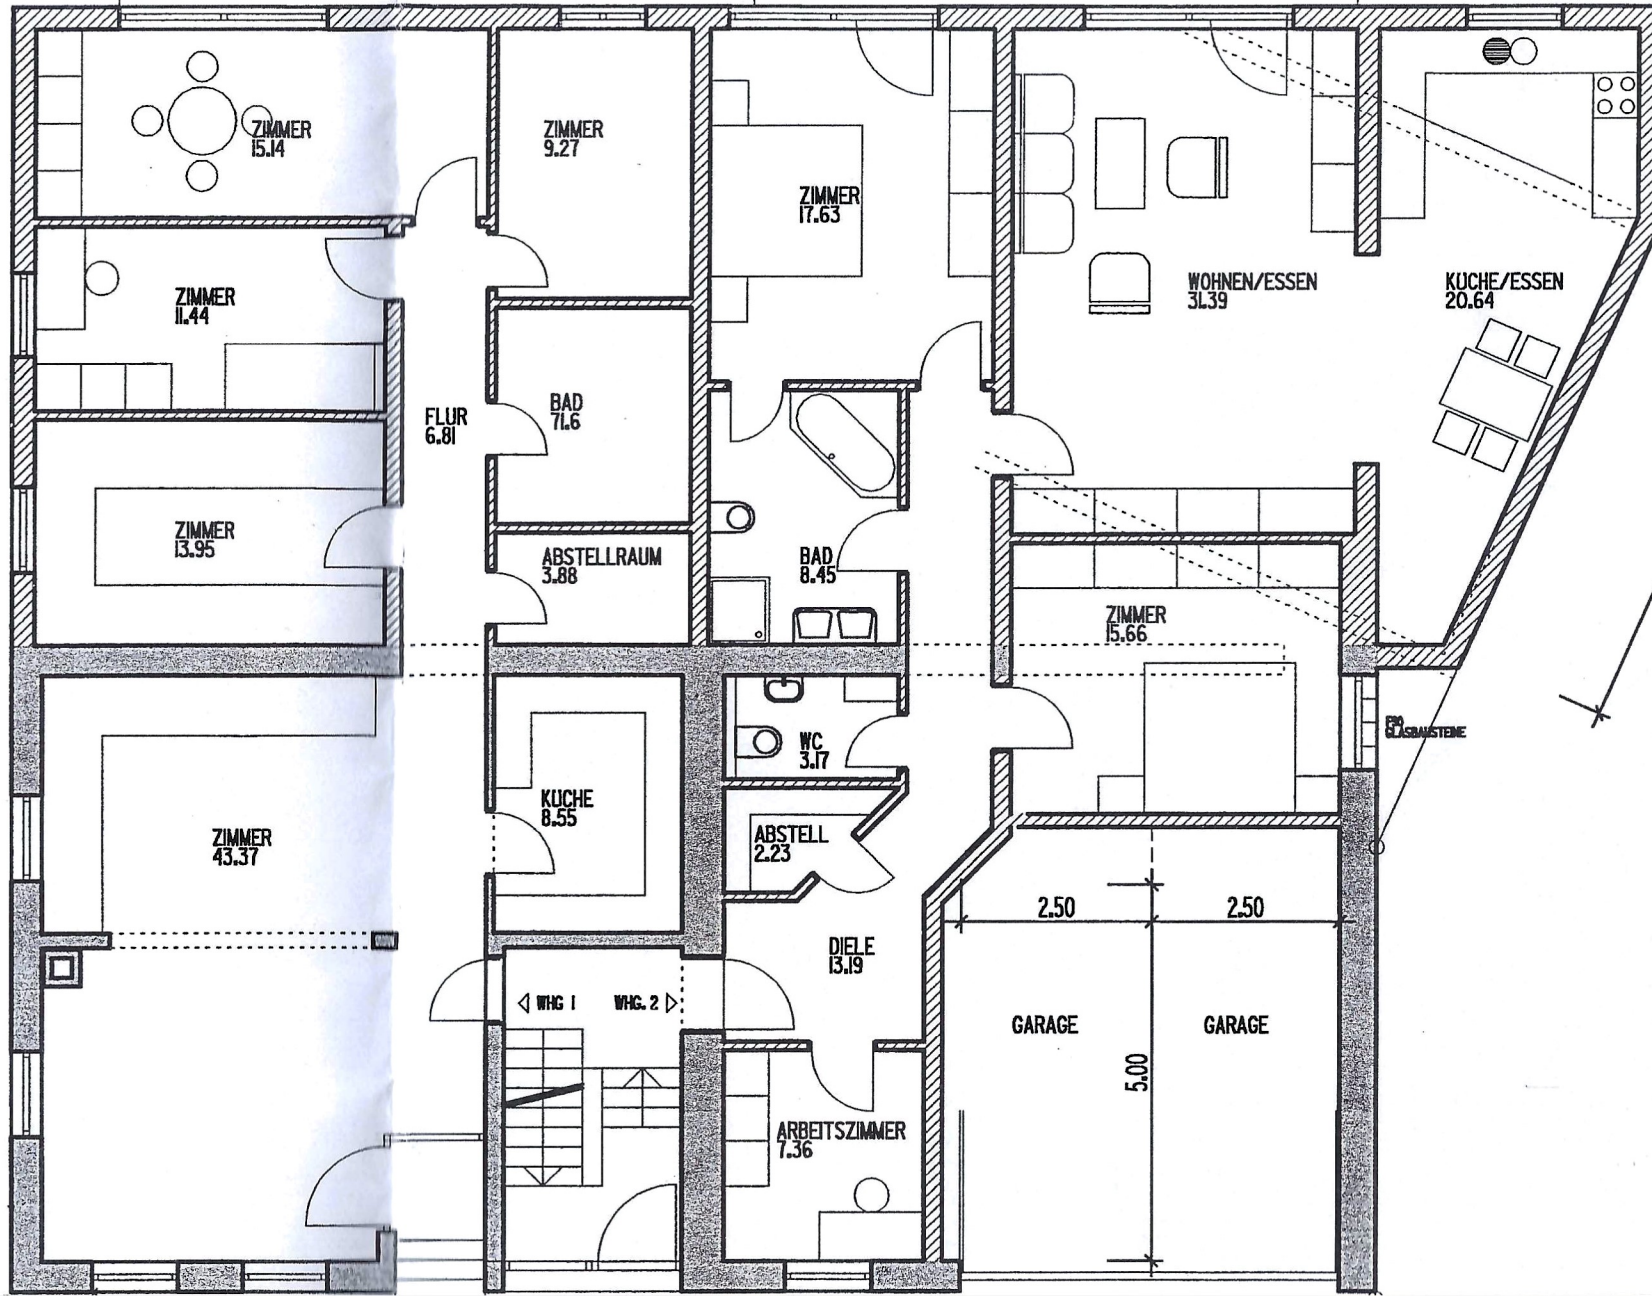

6.28

30

4.70

11.5

3.385

4.0

1.26

1.50

1.98

2.795

30

6.73

5.95

3.60

1.50

1.26

1.98

2.795

5.76

2.05

5.95

1.50

1.26

1.98

2.795

5.76

☐ ABBRUCH

UMB AU UND ERWEITERUNG EINES WOHNHAUSES
IN DER PFORZHEIMER STR. 9, KIESELBRONN

Landratsamt Enzkreis

JOACHIM THEILMANN

