

13.60

MARKTPLATZ

A

2.57

36 80

91 28

2.70⁵

17⁵

1.15 28 61

2.76

ARKADEN

1.19

1.00


70⁵

1.00

1.32⁵

11

50 50

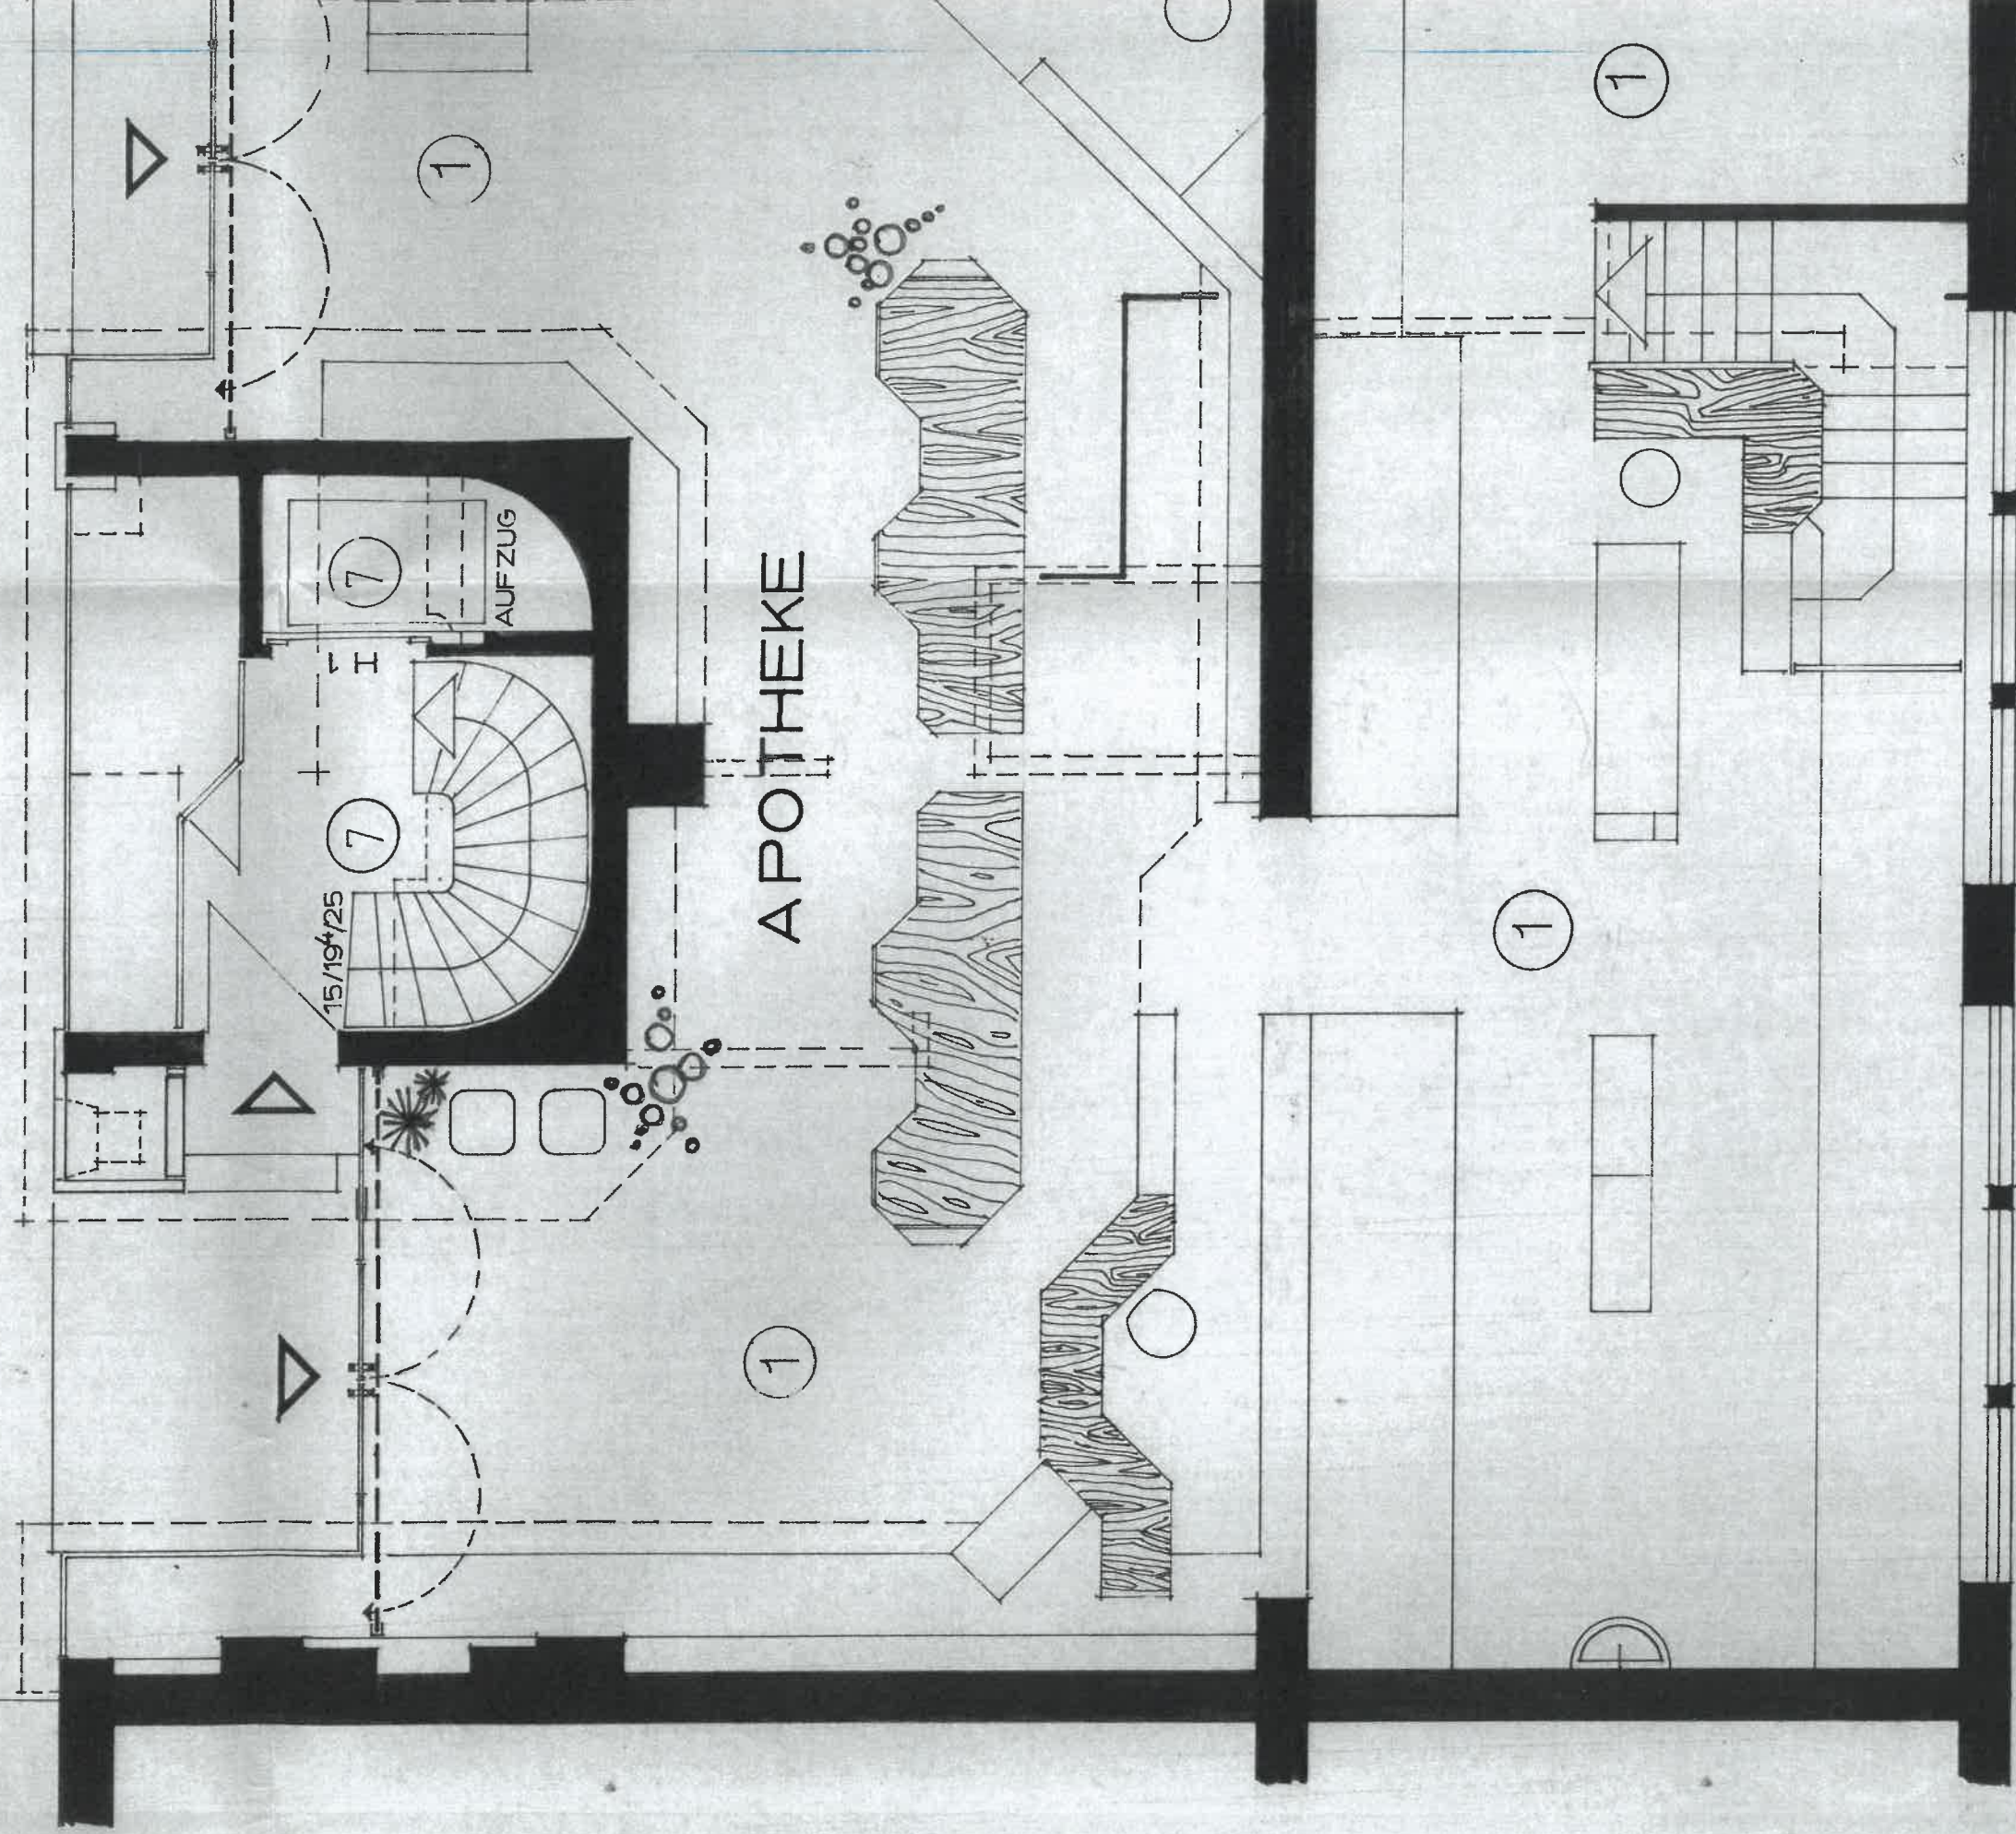

ERDGESCHOSS M 1:50

19

2.20

1.05 12


2.01

10.50

B



13.60

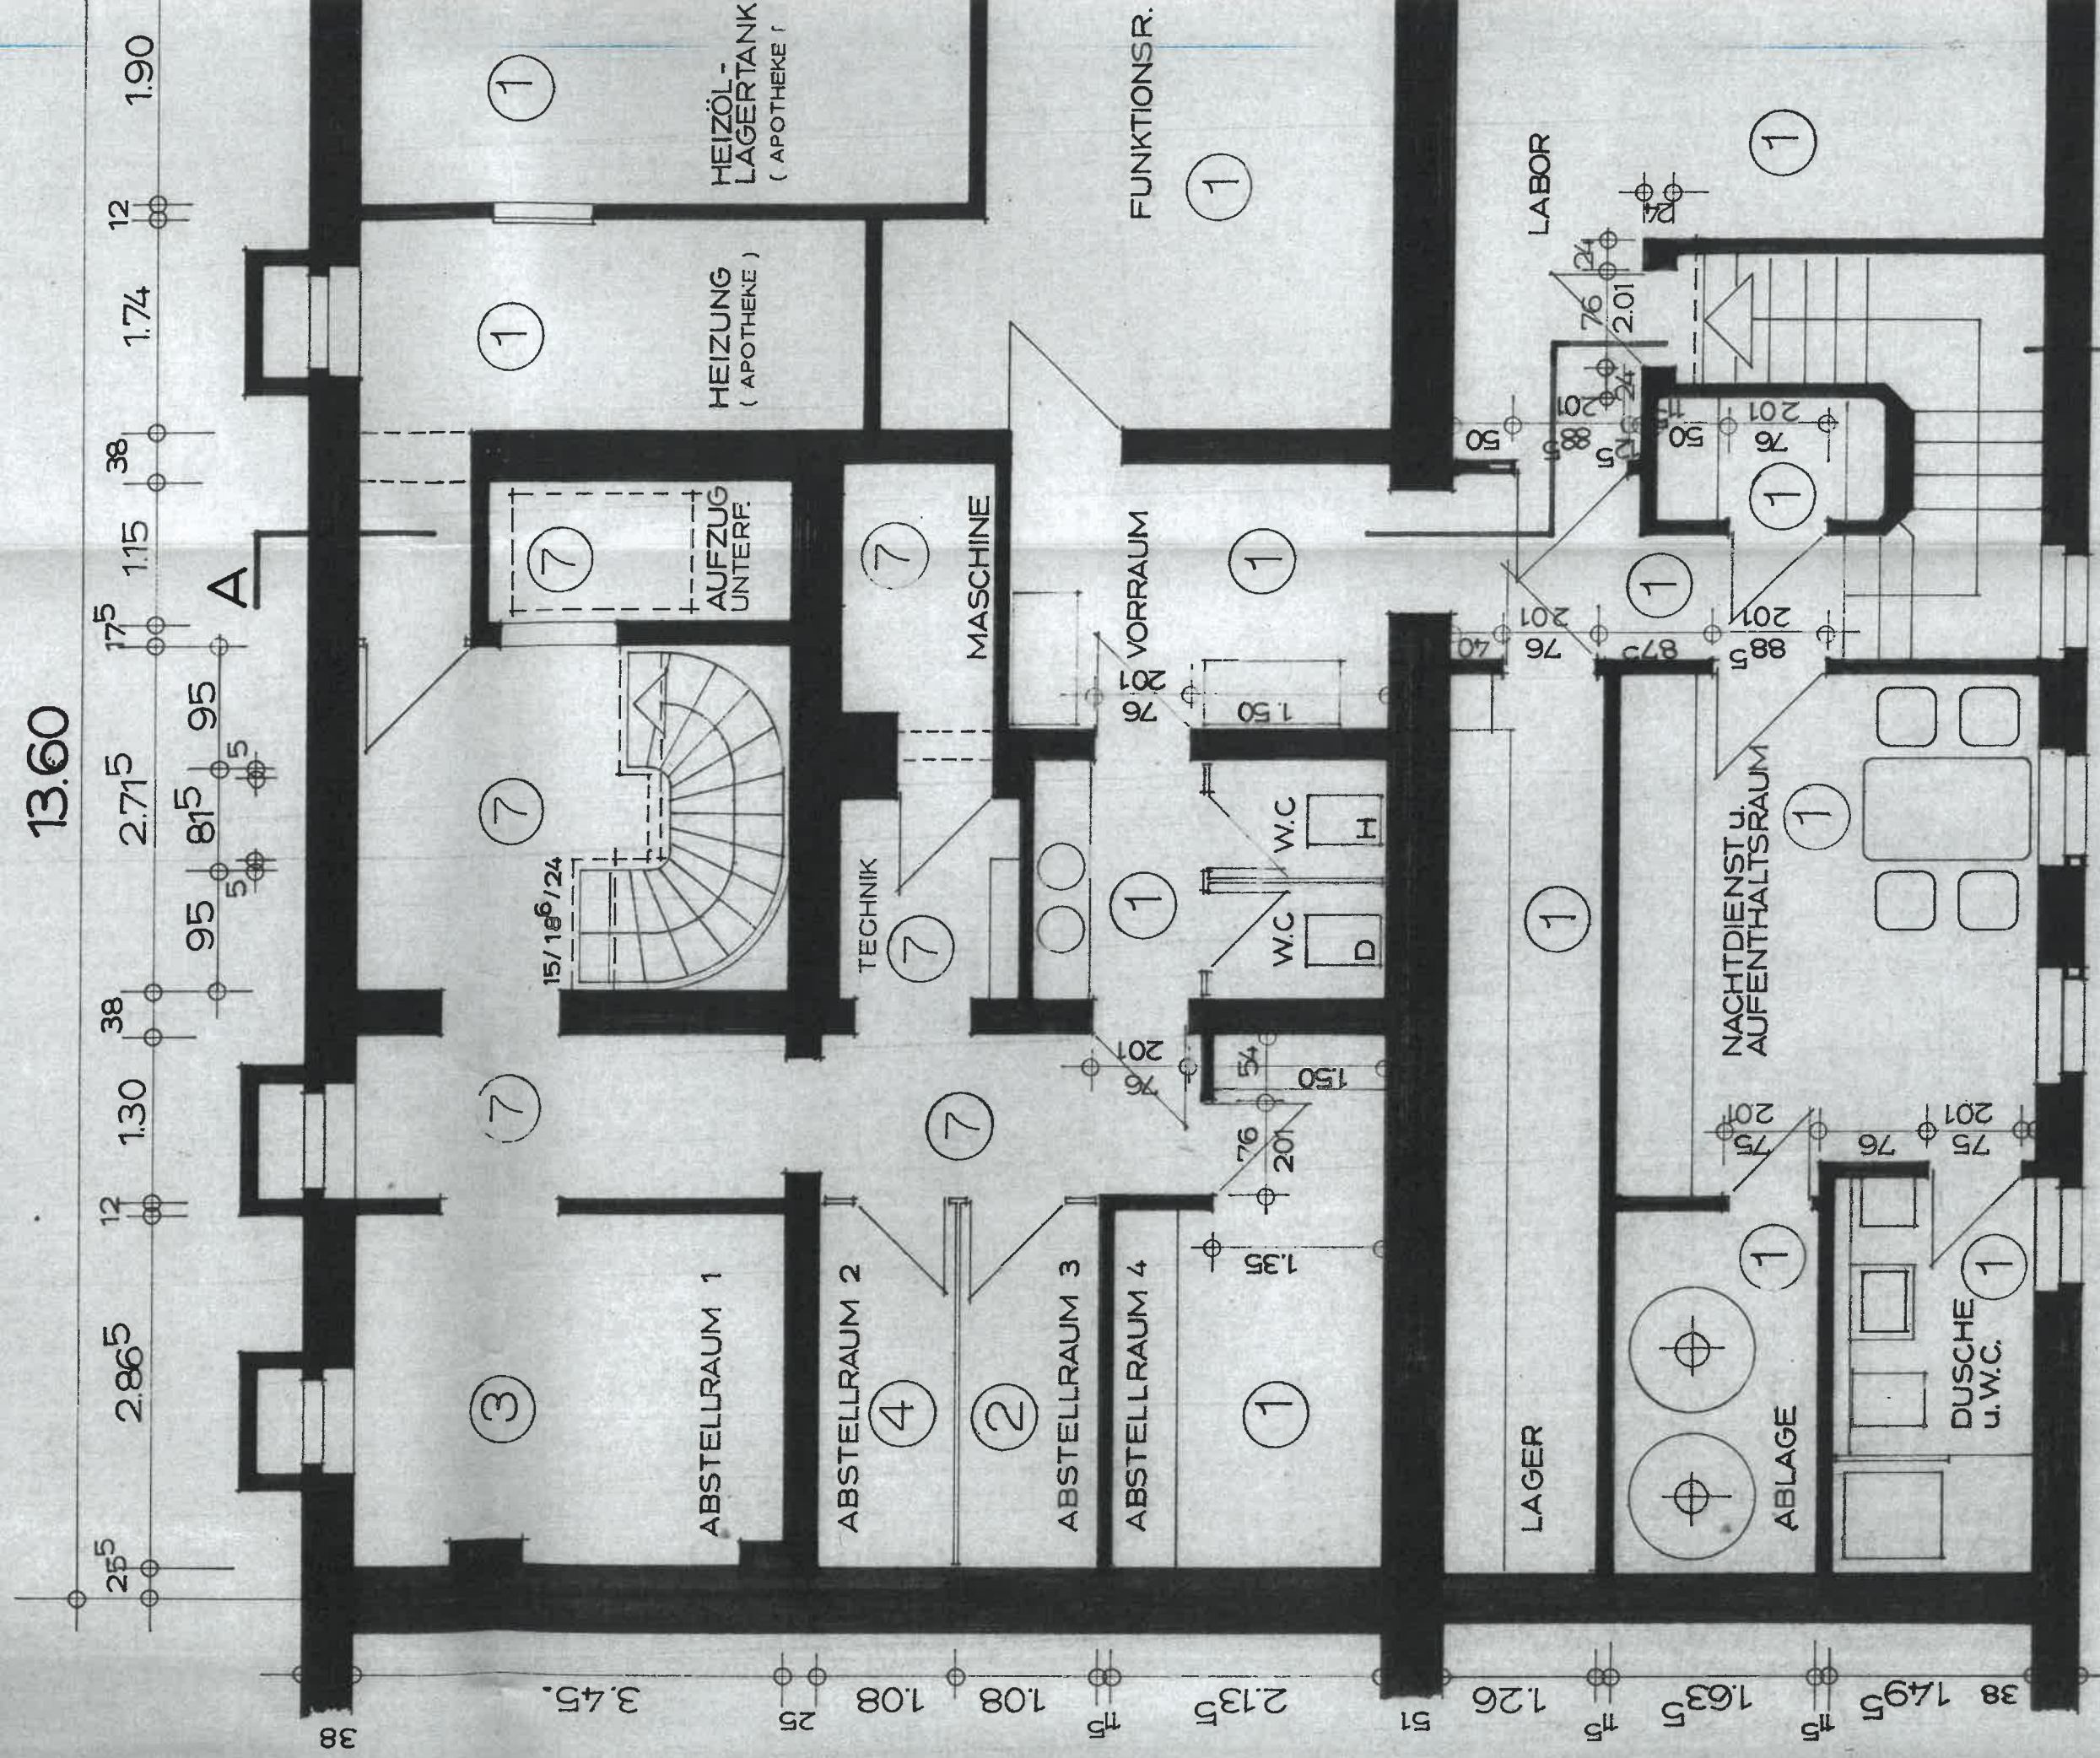

UNTERGESCHOSS M 1:50

B

STADTAPOTHEKE
FREUDENSTADT

TEILUNGSPLAN



BAUHER:

G. Bauer

ARCHITEKT: 21.06

hans f. weinert

Belgium

