 


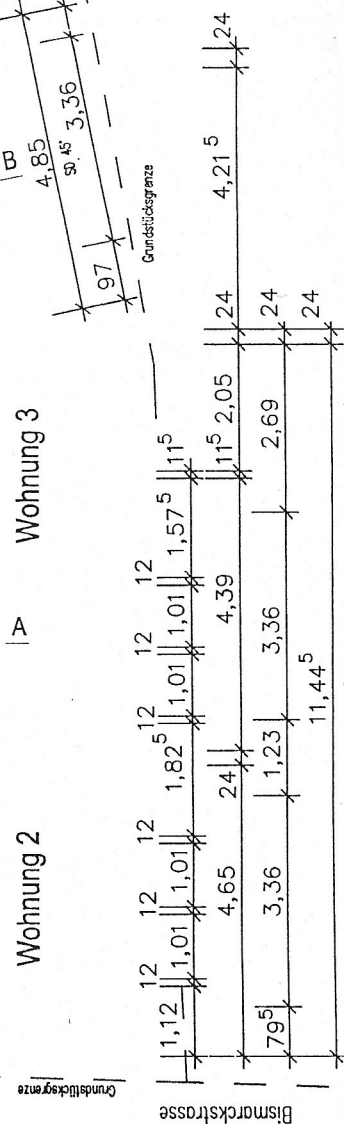
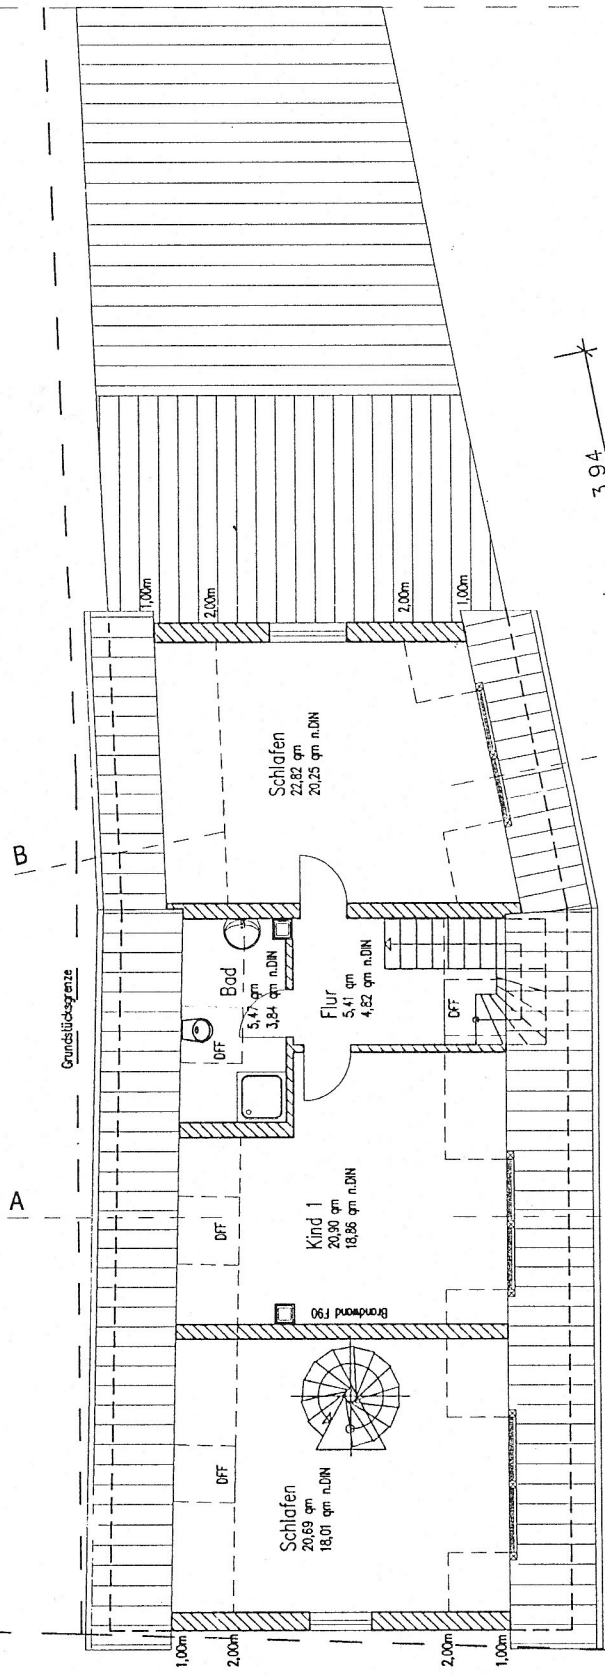
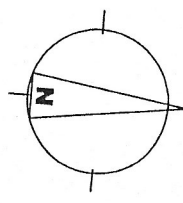


Legende:
 Abbruch: 
 Neu: 
 Bestand: 



3,25
 1,01
 3,25

Bismarckstrasse